


WEST PATRICK ST.

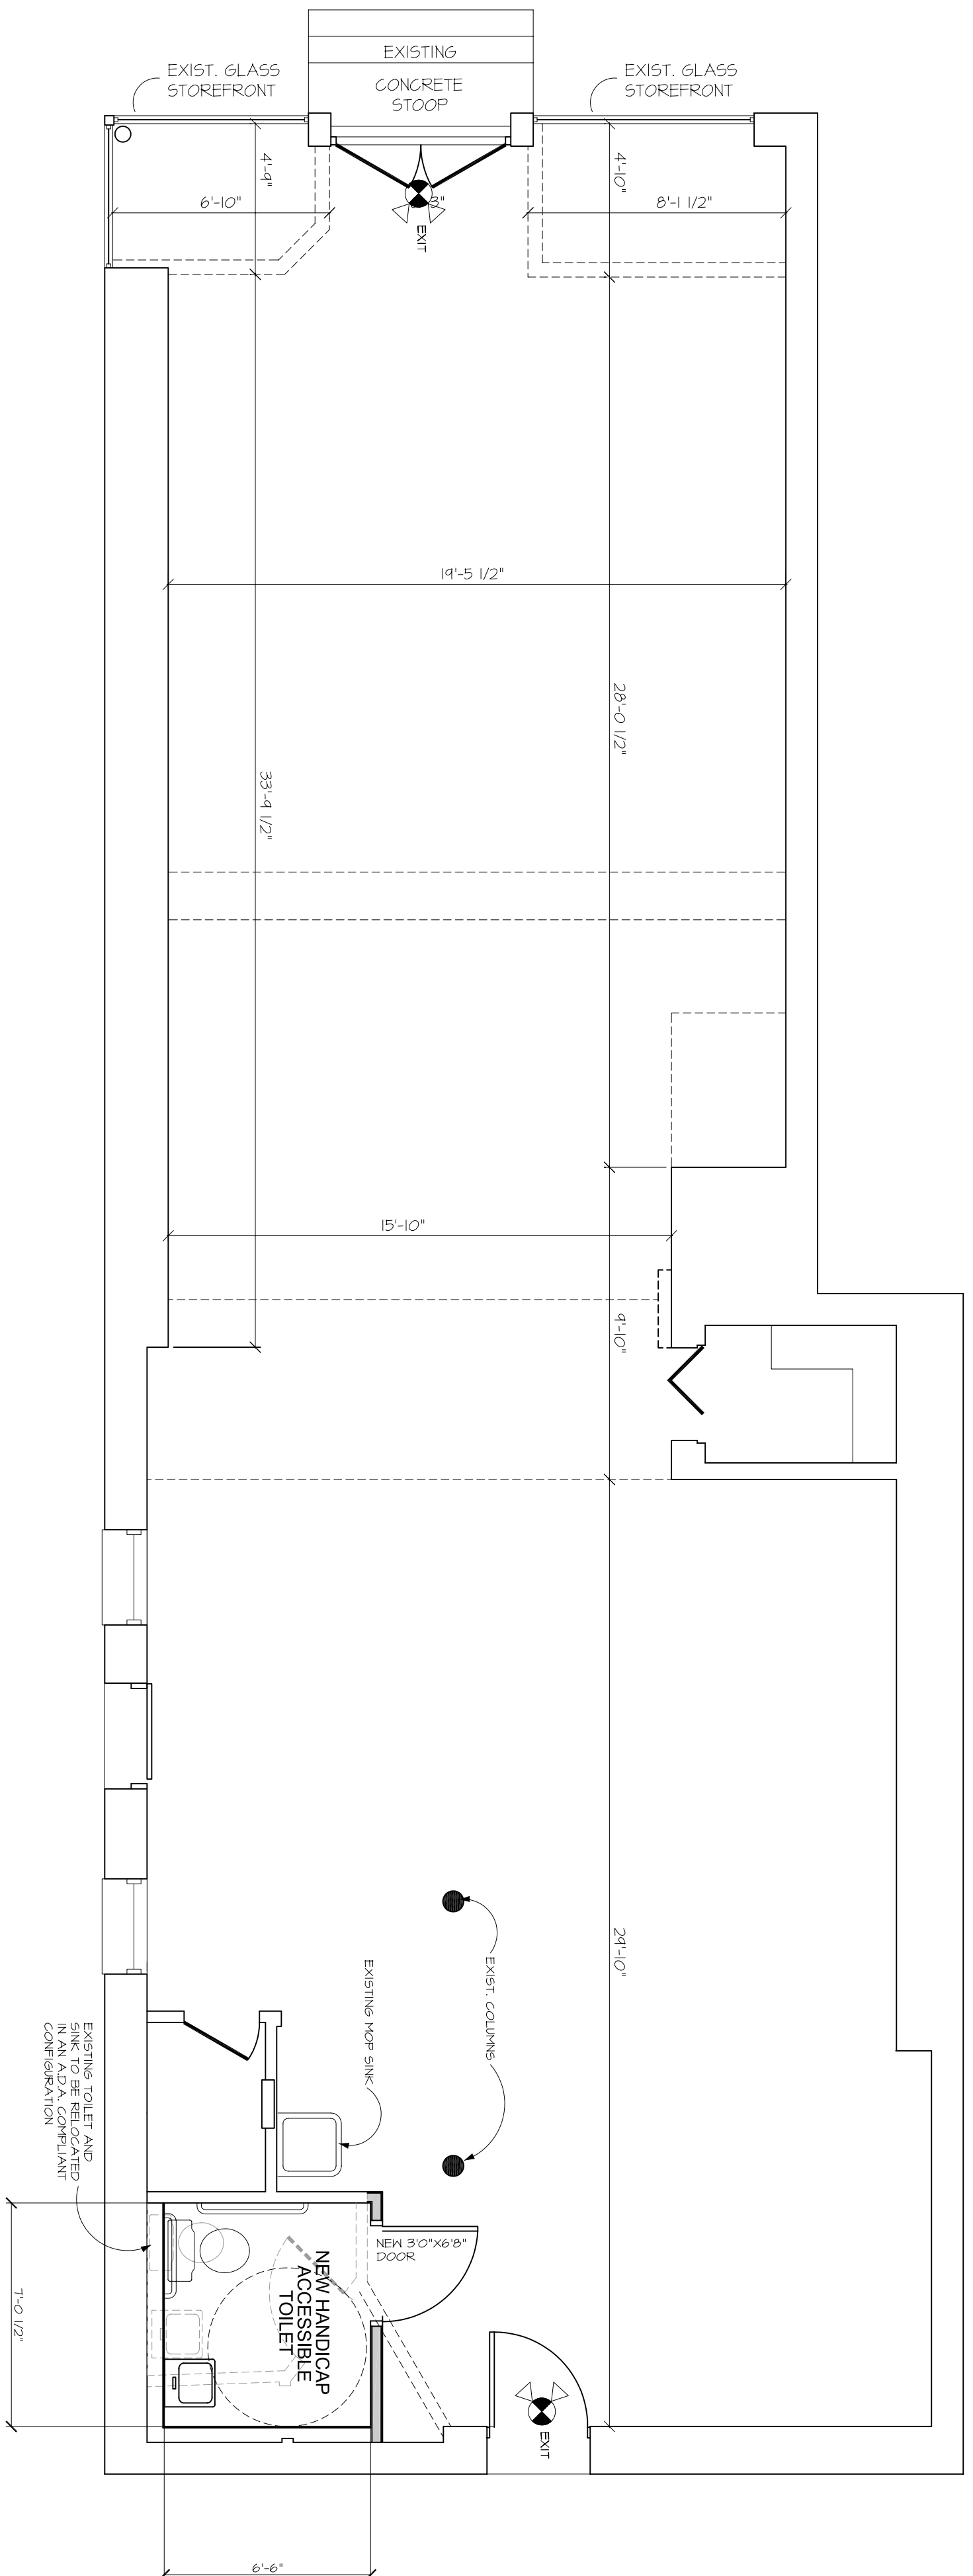


FIRST FLOOR PLAN  
1,750 SQ.FT.

SCALE: 1/4" = 1'-0"


TOILET ROOM ELEVATIONS  
W/ REQUIRED HEIGHTS AND CLEARANCES

SCALE: 1/2" = 1'-0"

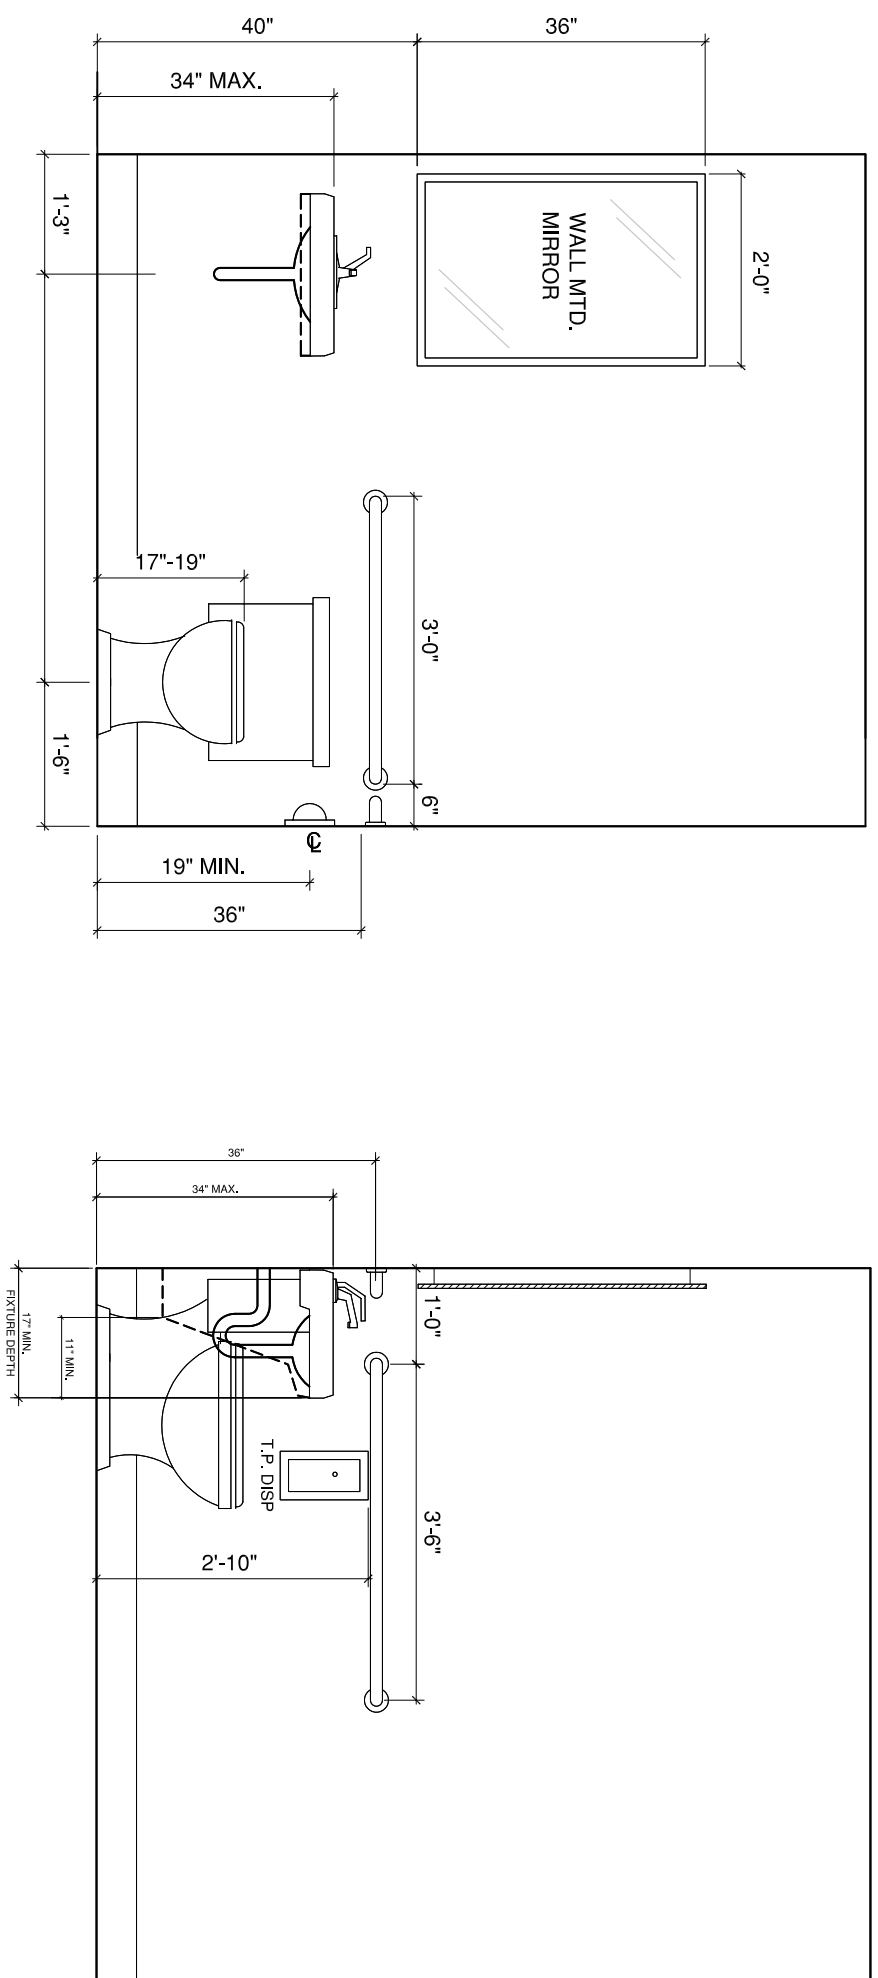

PROPOSED IMPROVEMENTS TO:  
**29 WEST PATRICK STREET  
FREDERICK, MD**

**WARNER  
COMMERCIAL**  
(301) 663-0202  
warnercommercial.com

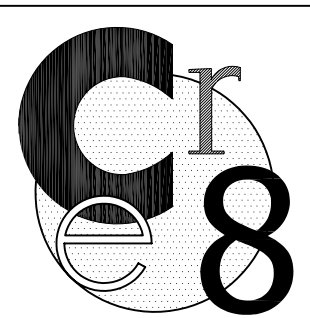

**CrE8 Design**  
architecture  
design  
space planning  
332 W PATRICK ST.  
FREDERICK, MD 21701  
(T) 301 668 3658  
(F) 301 695 4868

SHEET TITLE:  
**FLOOR  
PLAN**

SCALE: 1/4" = 1'-0"  
29  
EAST PATRICK ST.

A-1