


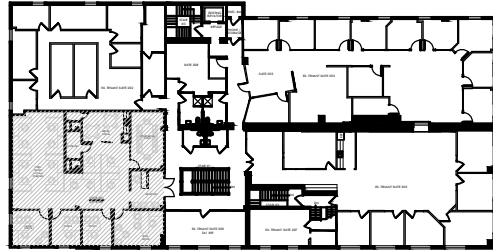


KEY PLAN: SECOND FLOOR



LEGEND

-  EXISTING WALL
-  NEW WALL

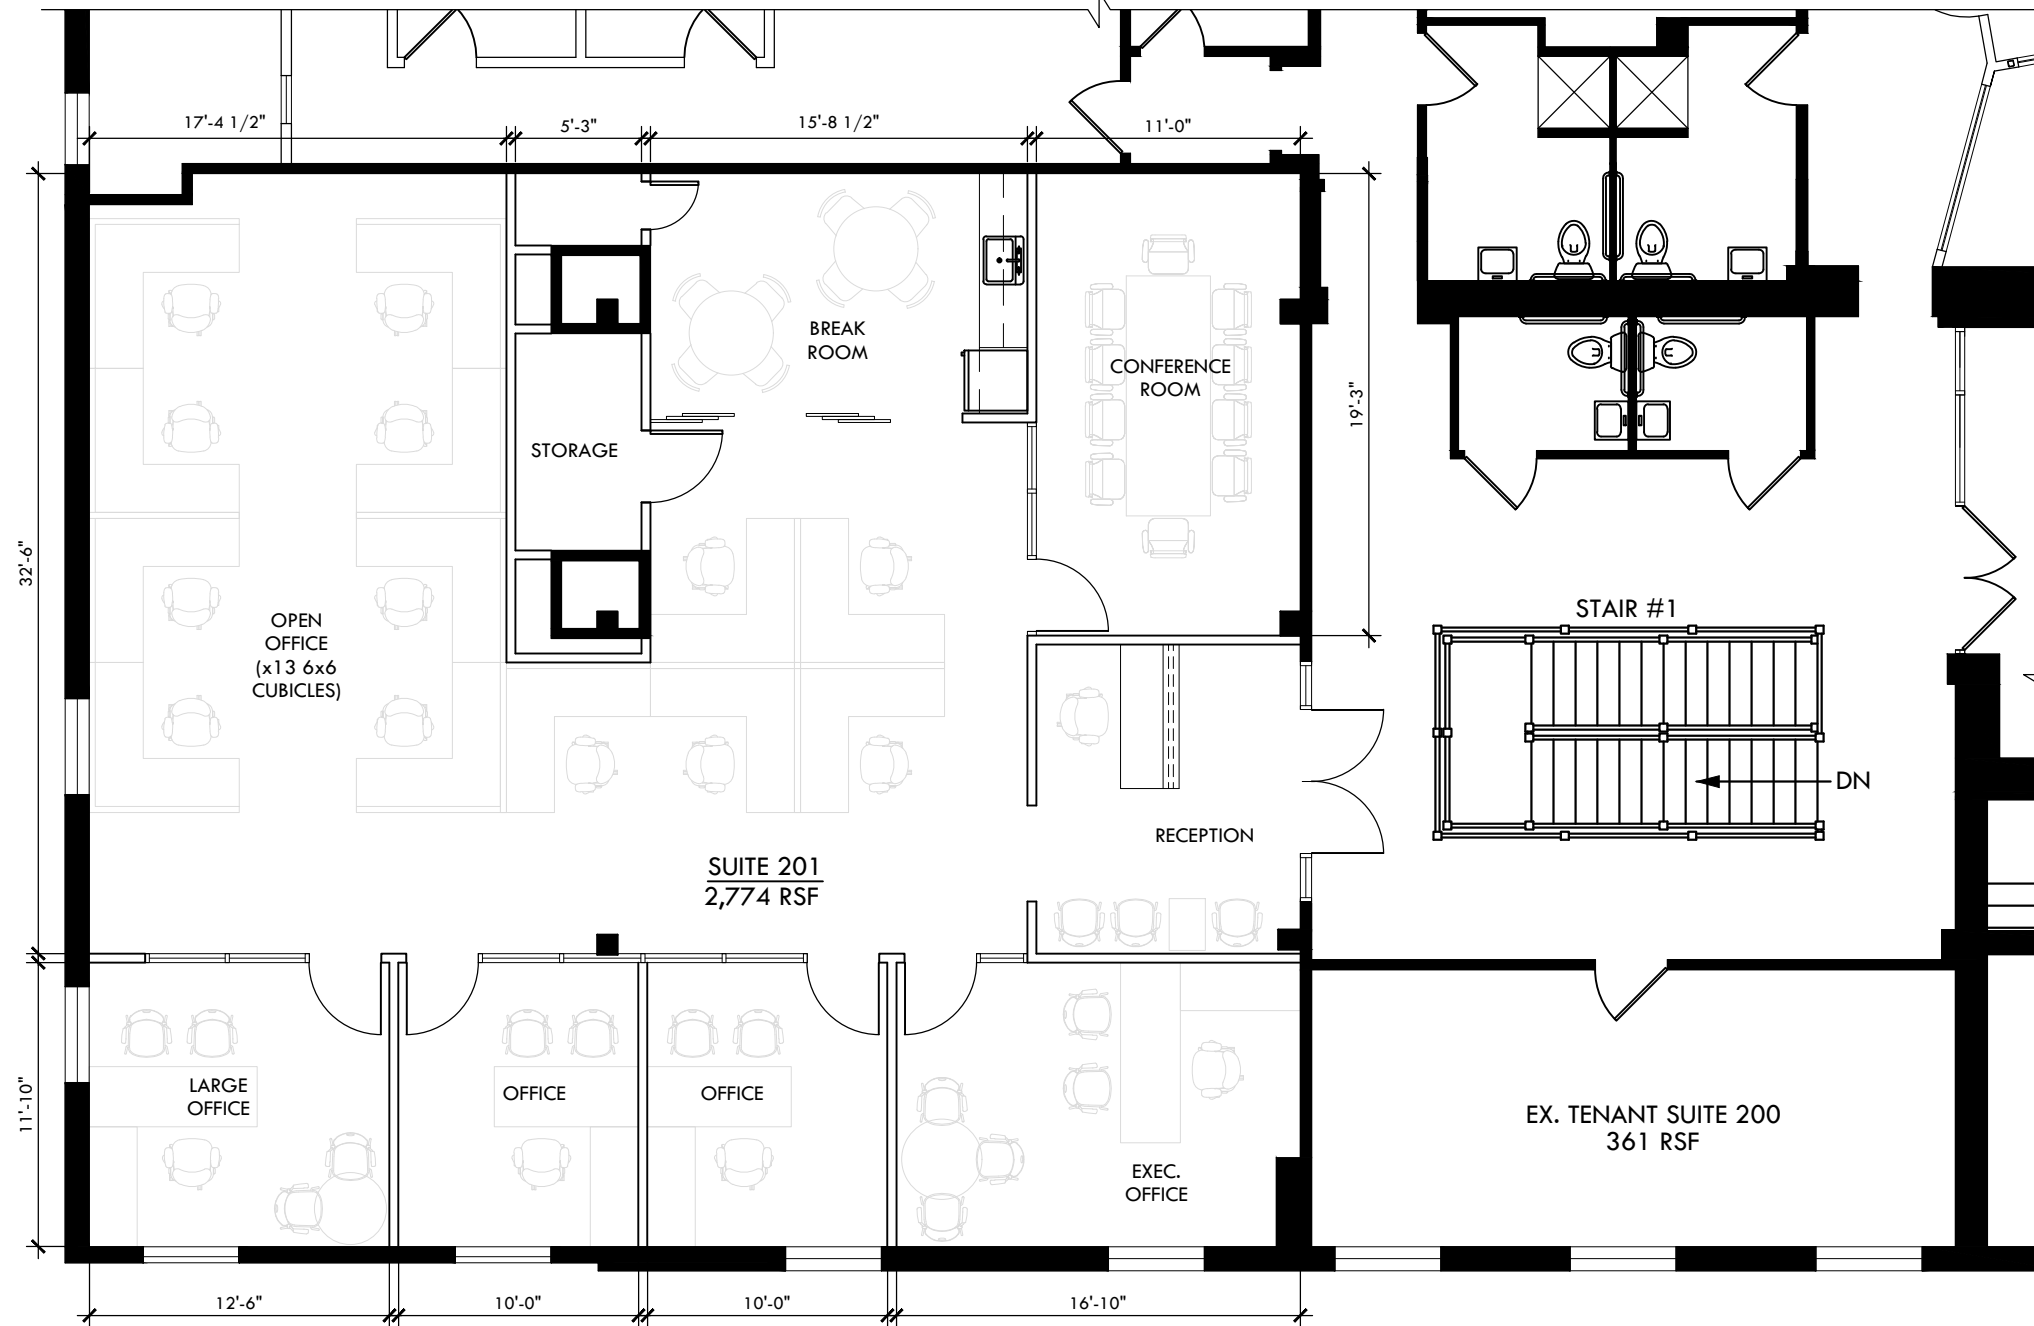

PROPOSED SPACE PLAN

SCALE: 1/8" = 1'-0"

PROJECT NO.	15065-55
DATE	06-13-19
DRAWN BY	ARM
A-1	
© 2019 - BATES ARCHITECTS LLC	

SUITE 201

154 N. MARKET ST.
FREDERICK, MD 21701

BATES ARCHITECTS
 121 NORTH COURT STREET
 FREDERICK, MARYLAND 21701
 TEL 301.644.0444 | FAX 301.644.0446
 WEB WWW.BATESARCHITECTSPC.COM

