



KEY PLAN: SECOND FLOOR

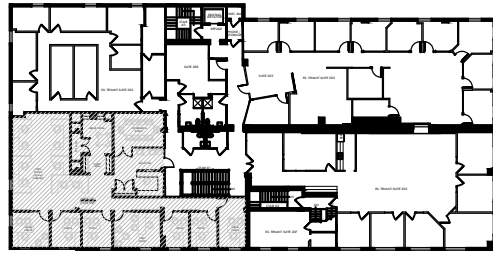

LEGEND

- EXISTING WALL
- NEW WALL

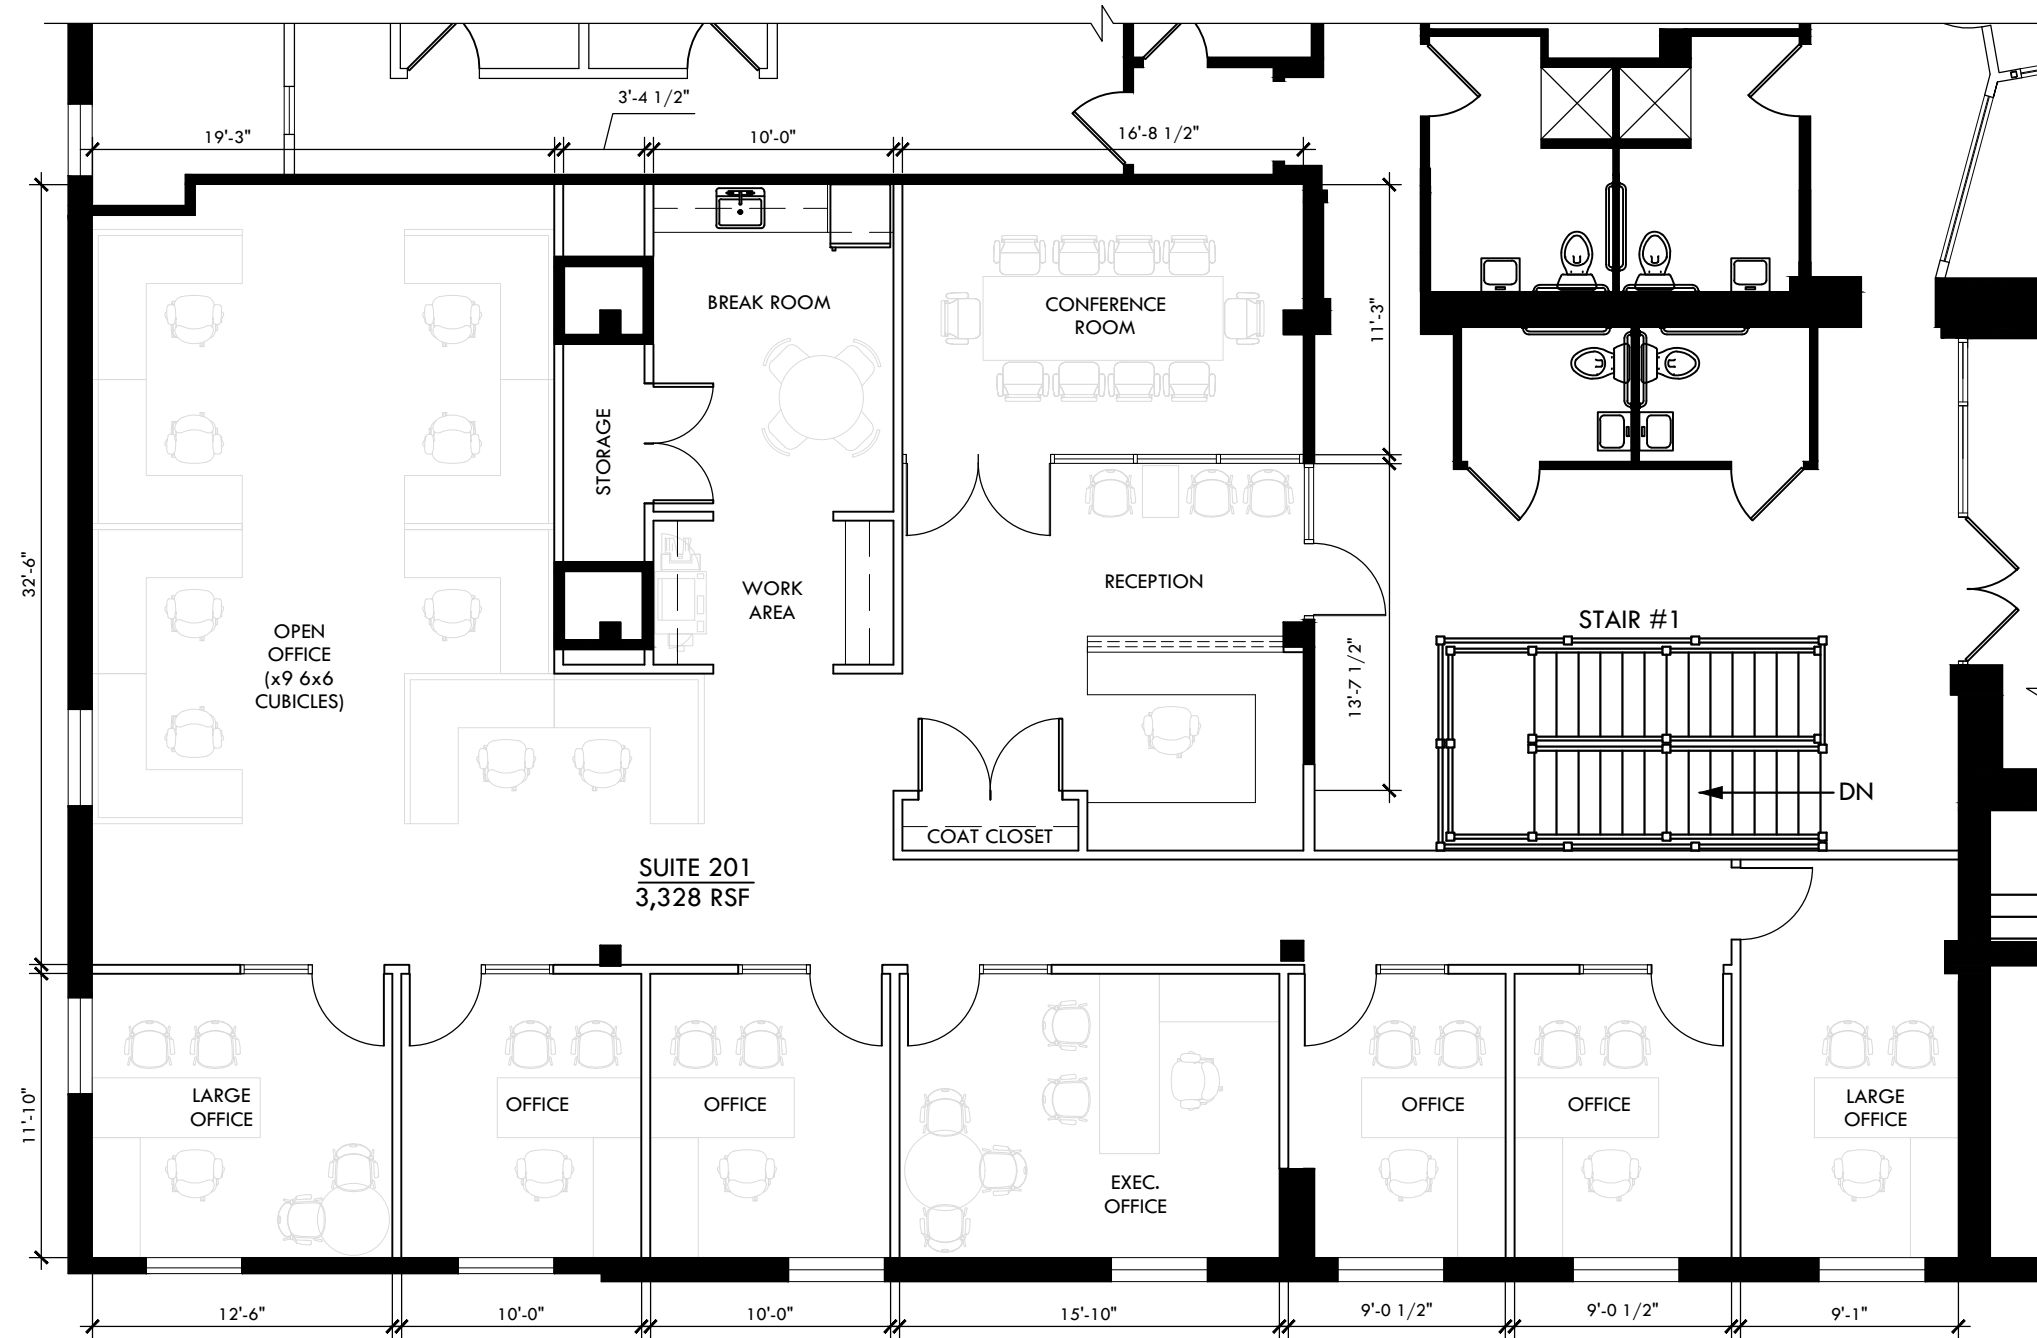

PROPOSED SPACE PLAN

SCALE: 1/8" = 1'-0"

| | |
|-------------------------------|----------|
| PROJECT NO. | 15065-55 |
| DATE | 06-13-19 |
| DRAWN BY | ARM |
| A-2 | |
| © 2019 - BATES ARCHITECTS LLC | |

SUITE 201

154 N. MARKET ST.
FREDERICK, MD 21701

BATES ARCHITECTS
 121 NORTH COURT STREET
 FREDERICK, MARYLAND 21701
 TEL 301.644.0444 | FAX 301.644.0446
 WEB WWW.BATESARCHITECTSPC.COM