


Note: Drawing is not to scale and for illustration purposes only - dimensions are approximate



**218-220 N. MARKET STREET**  
**FREDERICK, MARYLAND**

BASEMENT	
BASEMENT	663 SQ. FT.

**WARNER**  
 COMMERCIAL  
 (301) 663-0202  
 warnercommercial.com

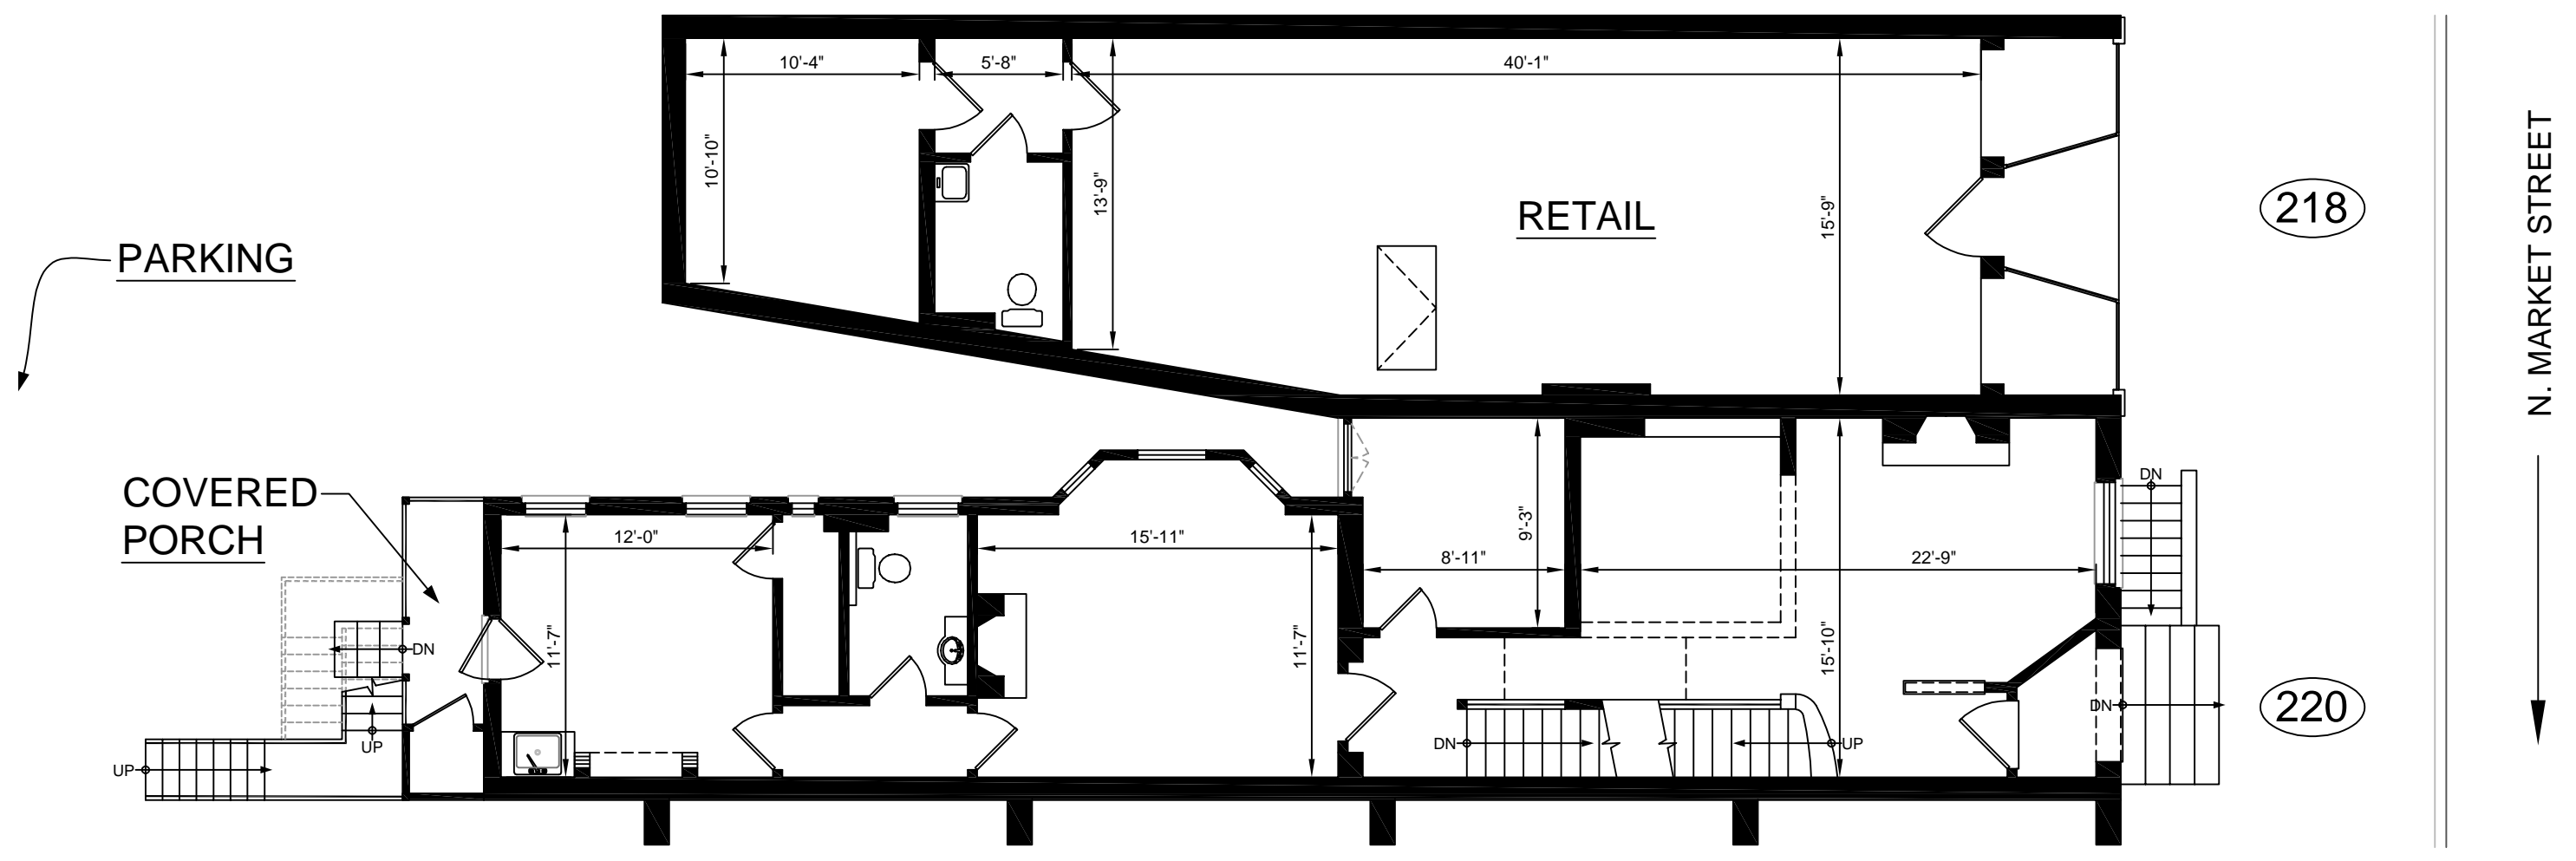

Note: Drawing is not to scale and for illustration purposes only - dimensions are approximate




**218-220 N. MARKET STREET**  
**FREDERICK, MARYLAND**

**FIRST FLOOR**

<b>RETAIL 218</b>	<b>1,035 SF</b>
<b>OFFICE 220</b>	<b>1,100 SF</b>

**WARNER**  
 COMMERCIAL  
 (301) 663-0202  
 warnercommercial.com

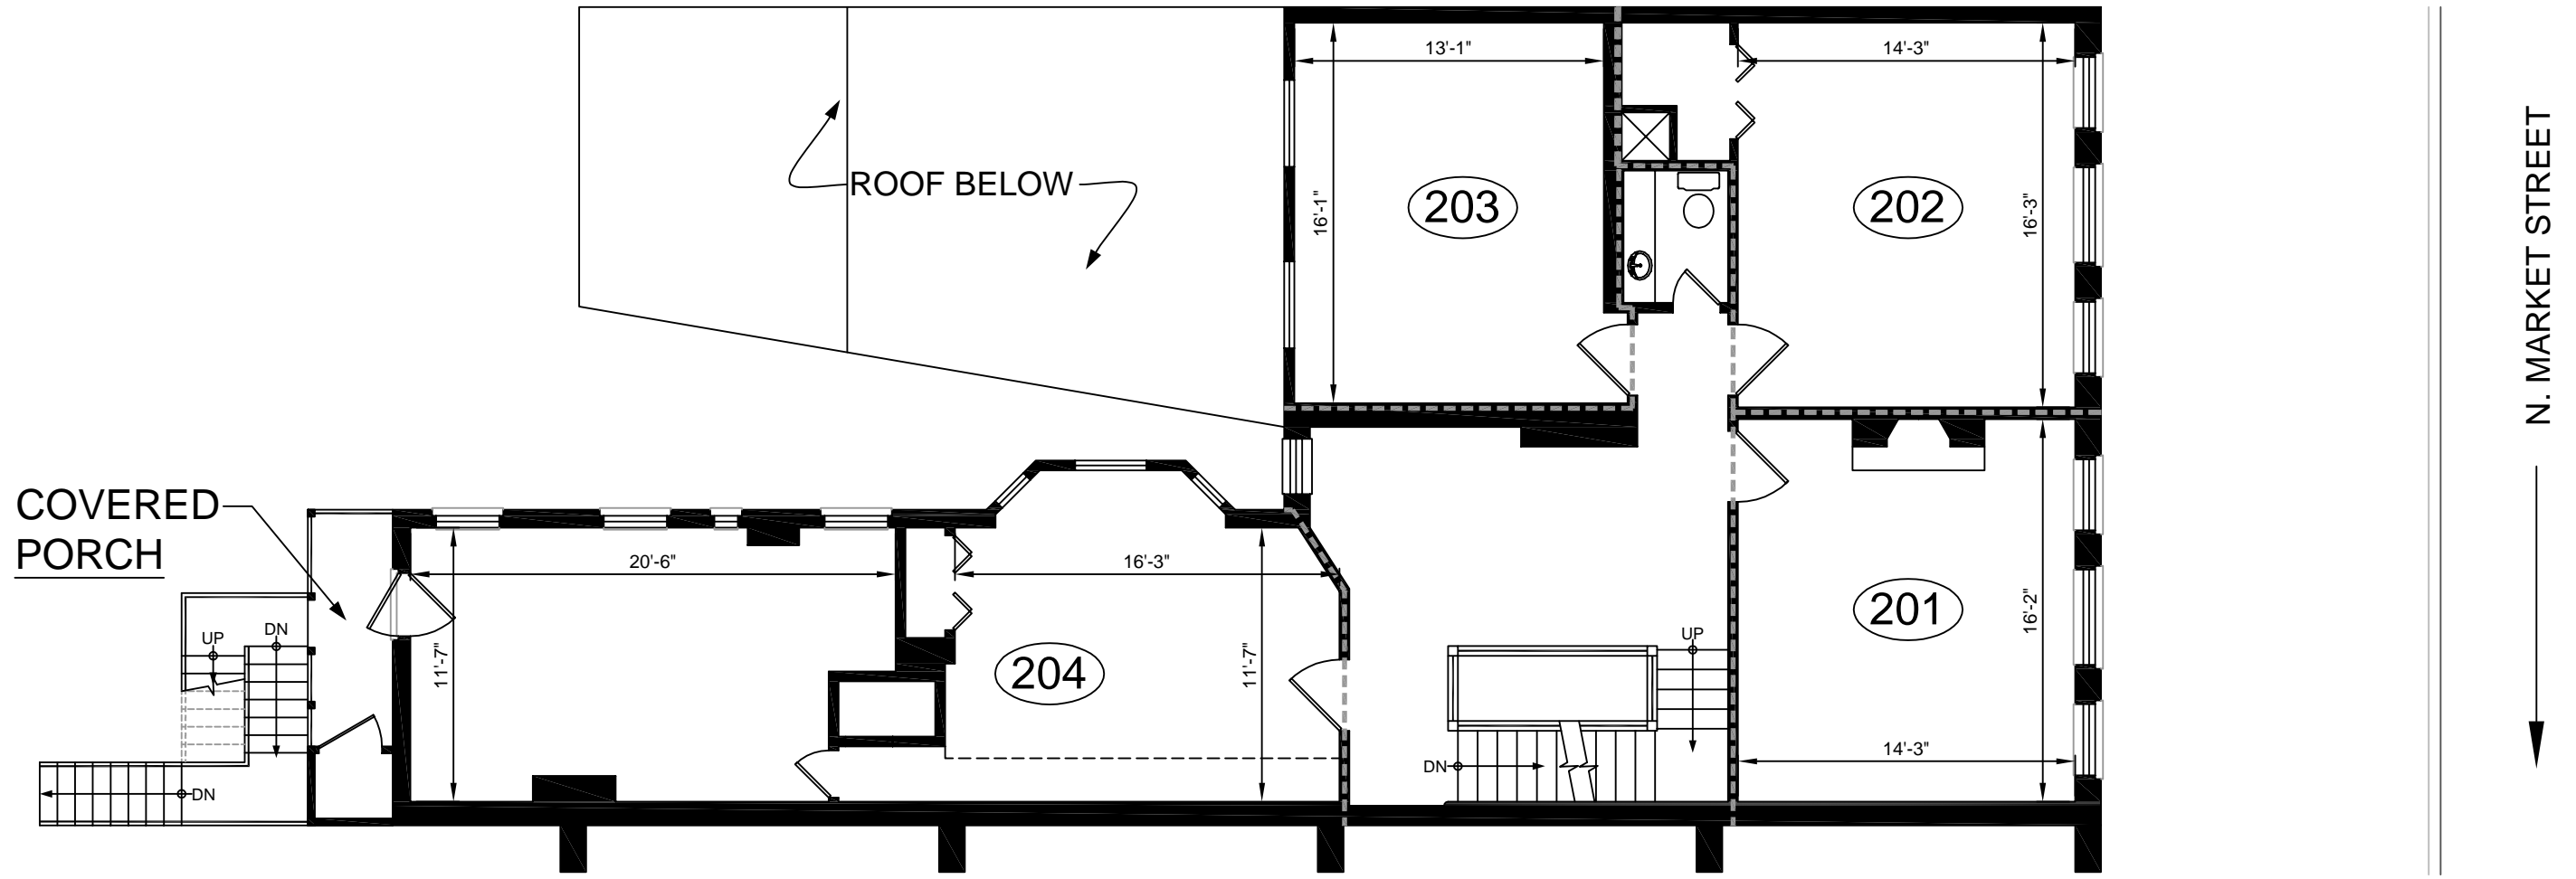


Note: Drawing is not to scale and for illustration purposes only - dimensions are approximate



**218-220 N. MARKET STREET**  
**FREDERICK, MARYLAND**

SECOND FLOOR	
201	345 SF
202	375 SF
203	315 SF
204	690 SF
<b>ENTIRE LEVEL</b>	<b>1,712 SF</b>

**WARNER**  
 COMMERCIAL  
 (301) 663-0202  
[warnercommercial.com](http://warnercommercial.com)

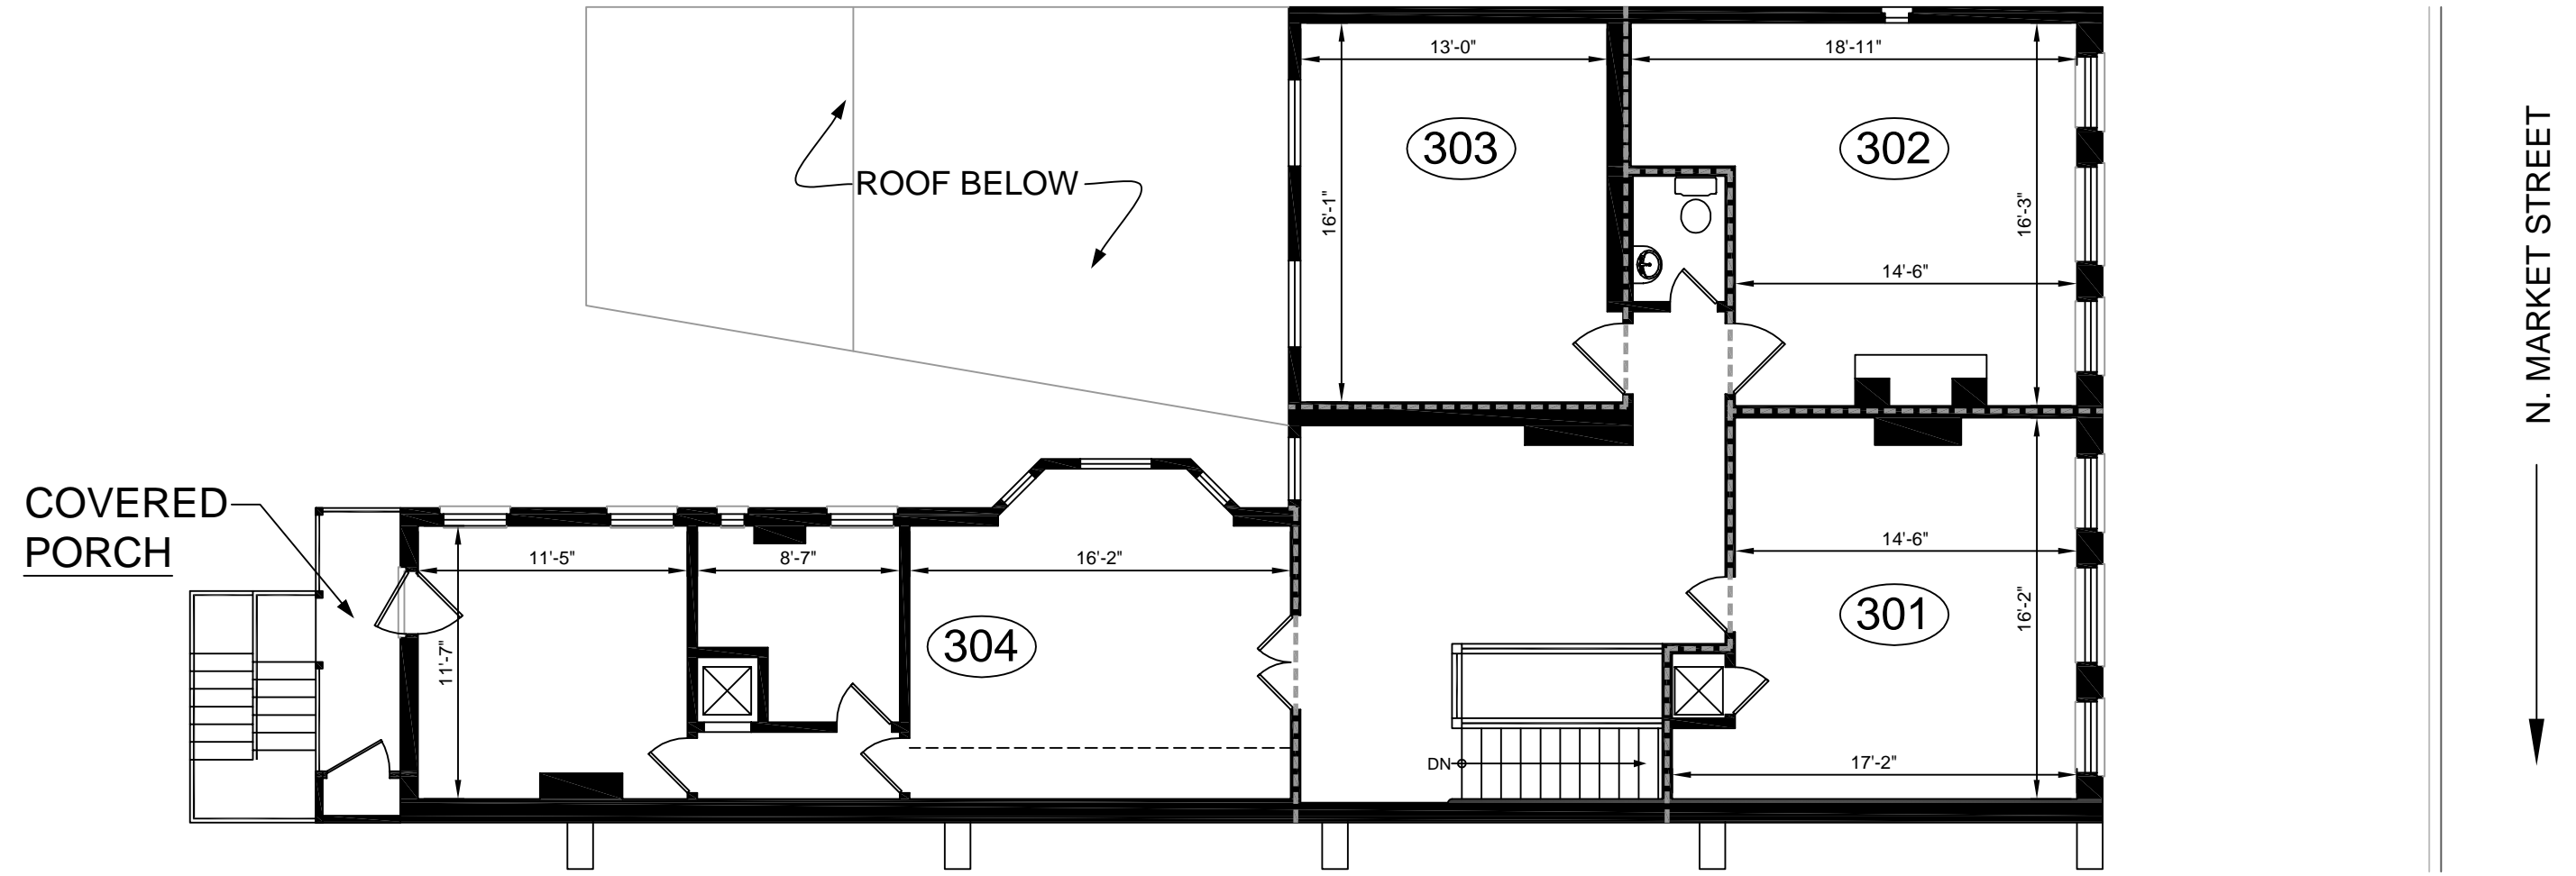

Note: Drawing is not to scale and for illustration purposes only - dimensions are approximate



**218-220 N. MARKET STREET**  
**FREDERICK, MARYLAND**

THIRD FLOOR	
301	355 SF
302	375 SF
303	315 SF
304	655 SF
<b>ENTIRE LEVEL</b>	<b>1,712 SQ. FT.</b>

**WARNER**  
 COMMERCIAL  
 (301) 663-0202  
[warnercommercial.com](http://warnercommercial.com)