



KEY PLAN: SECOND FLOOR

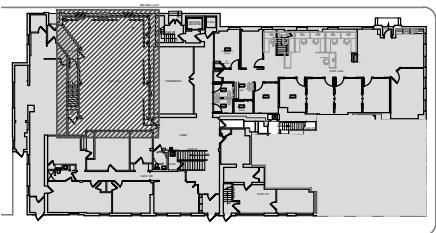

LEGEND

- EXISTING WALL
- NEW WALL

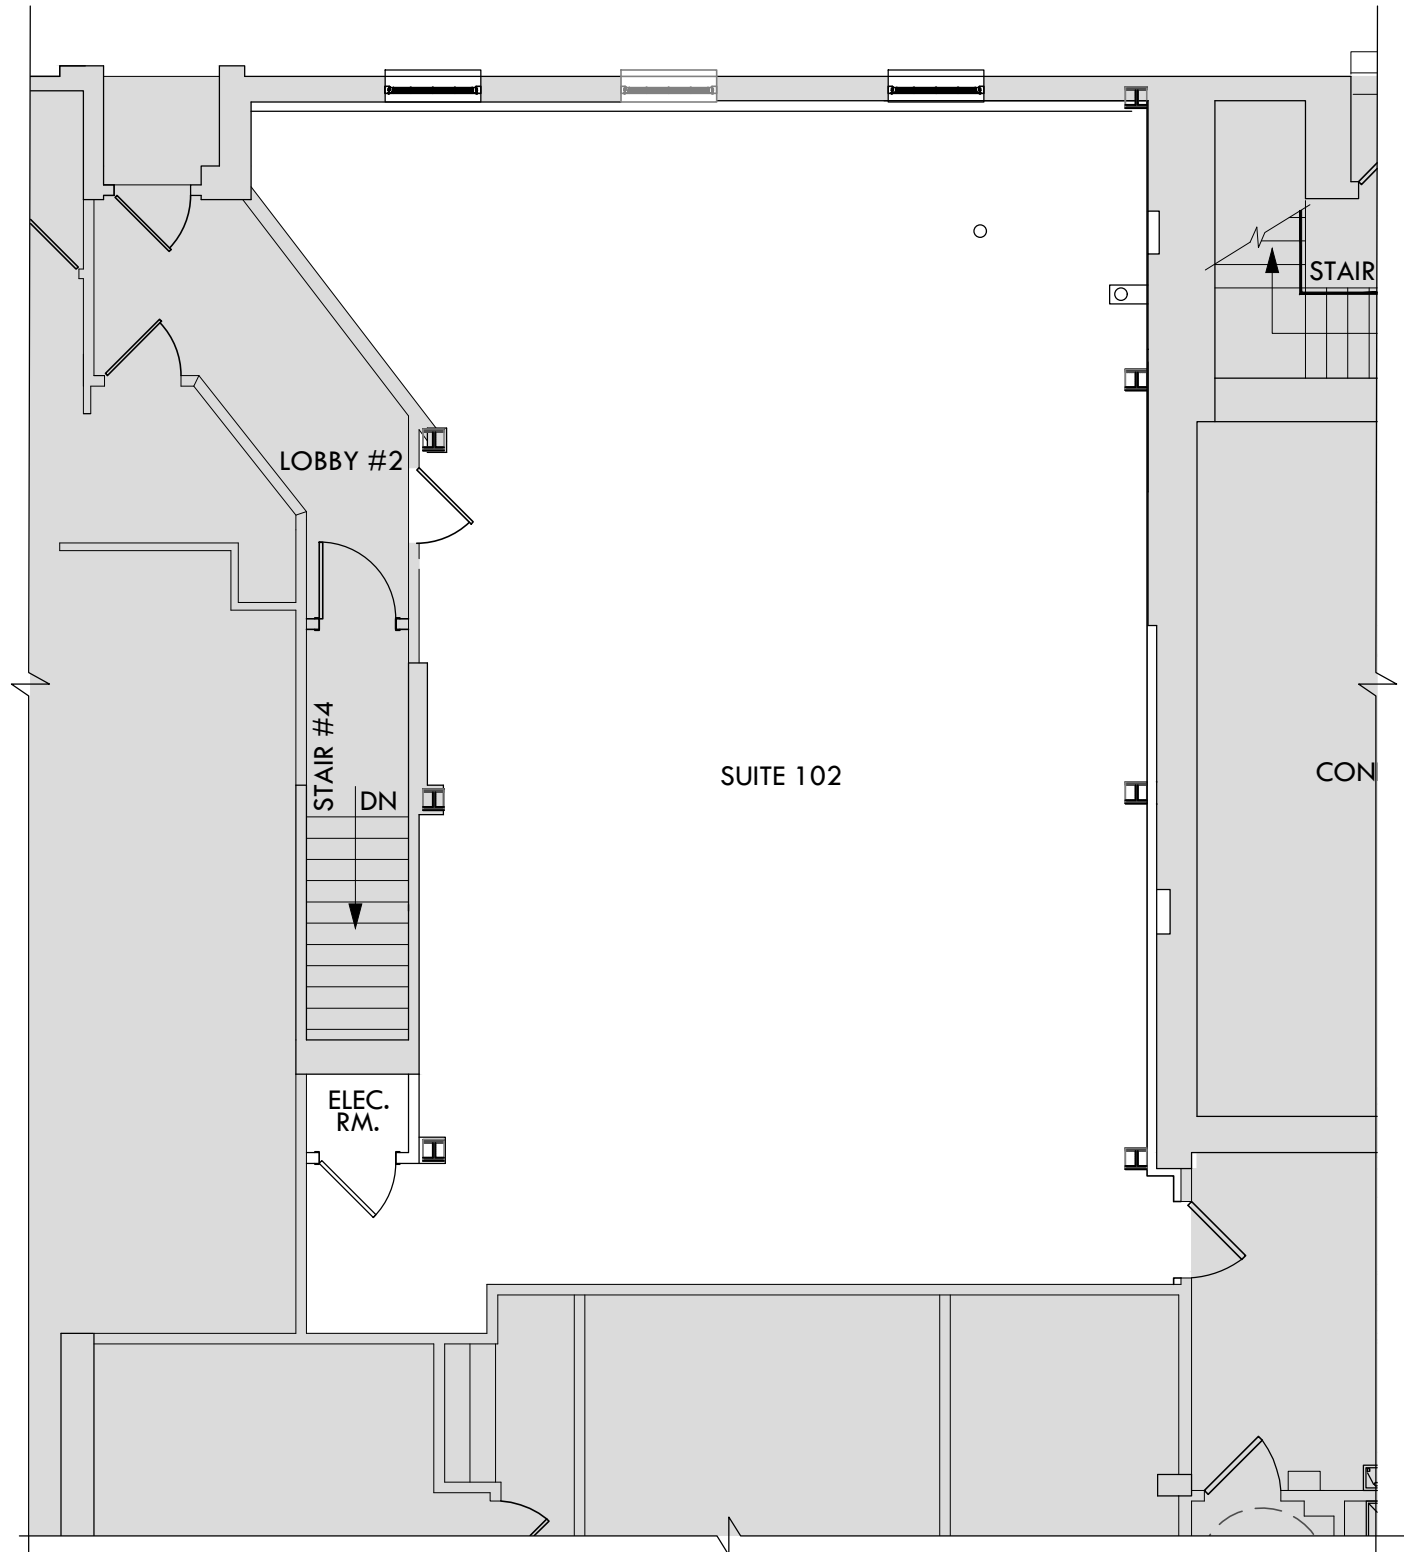

1 SPACE PLAN
 SP-1 SCALE: 1/8"=1'-0"

PROJECT NO.	22002-04
DATE	10-09-23
DRAWN BY	NP
SP-1	
<small>© 2023 - BATES ARCHITECTS LLC</small>	

SUITE 102 WHITE BOX EXHIBIT

154 N MARKET ST. FREDRICK, MD 21701

BATES ARCHITECTS
 121 NORTH COURT STREET
 FREDERICK, MARYLAND 21701
 TEL 301.644.0444 | FAX 301.644.0446
 WEB WWW.BATESARCHITECTSPC.COM