



Note: Drawing is not to scale and for illustration purposes only - dimensions are approximate

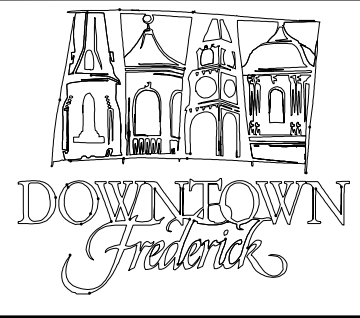


**141 WEST PATRICK STREET**  
**FREDERICK, MARYLAND**

**SECOND FLOOR**  
**3,600 sf**

**WARNER**  
**COMMERCIAL**  
 (301) 663-0202  
 warnercommercial.com

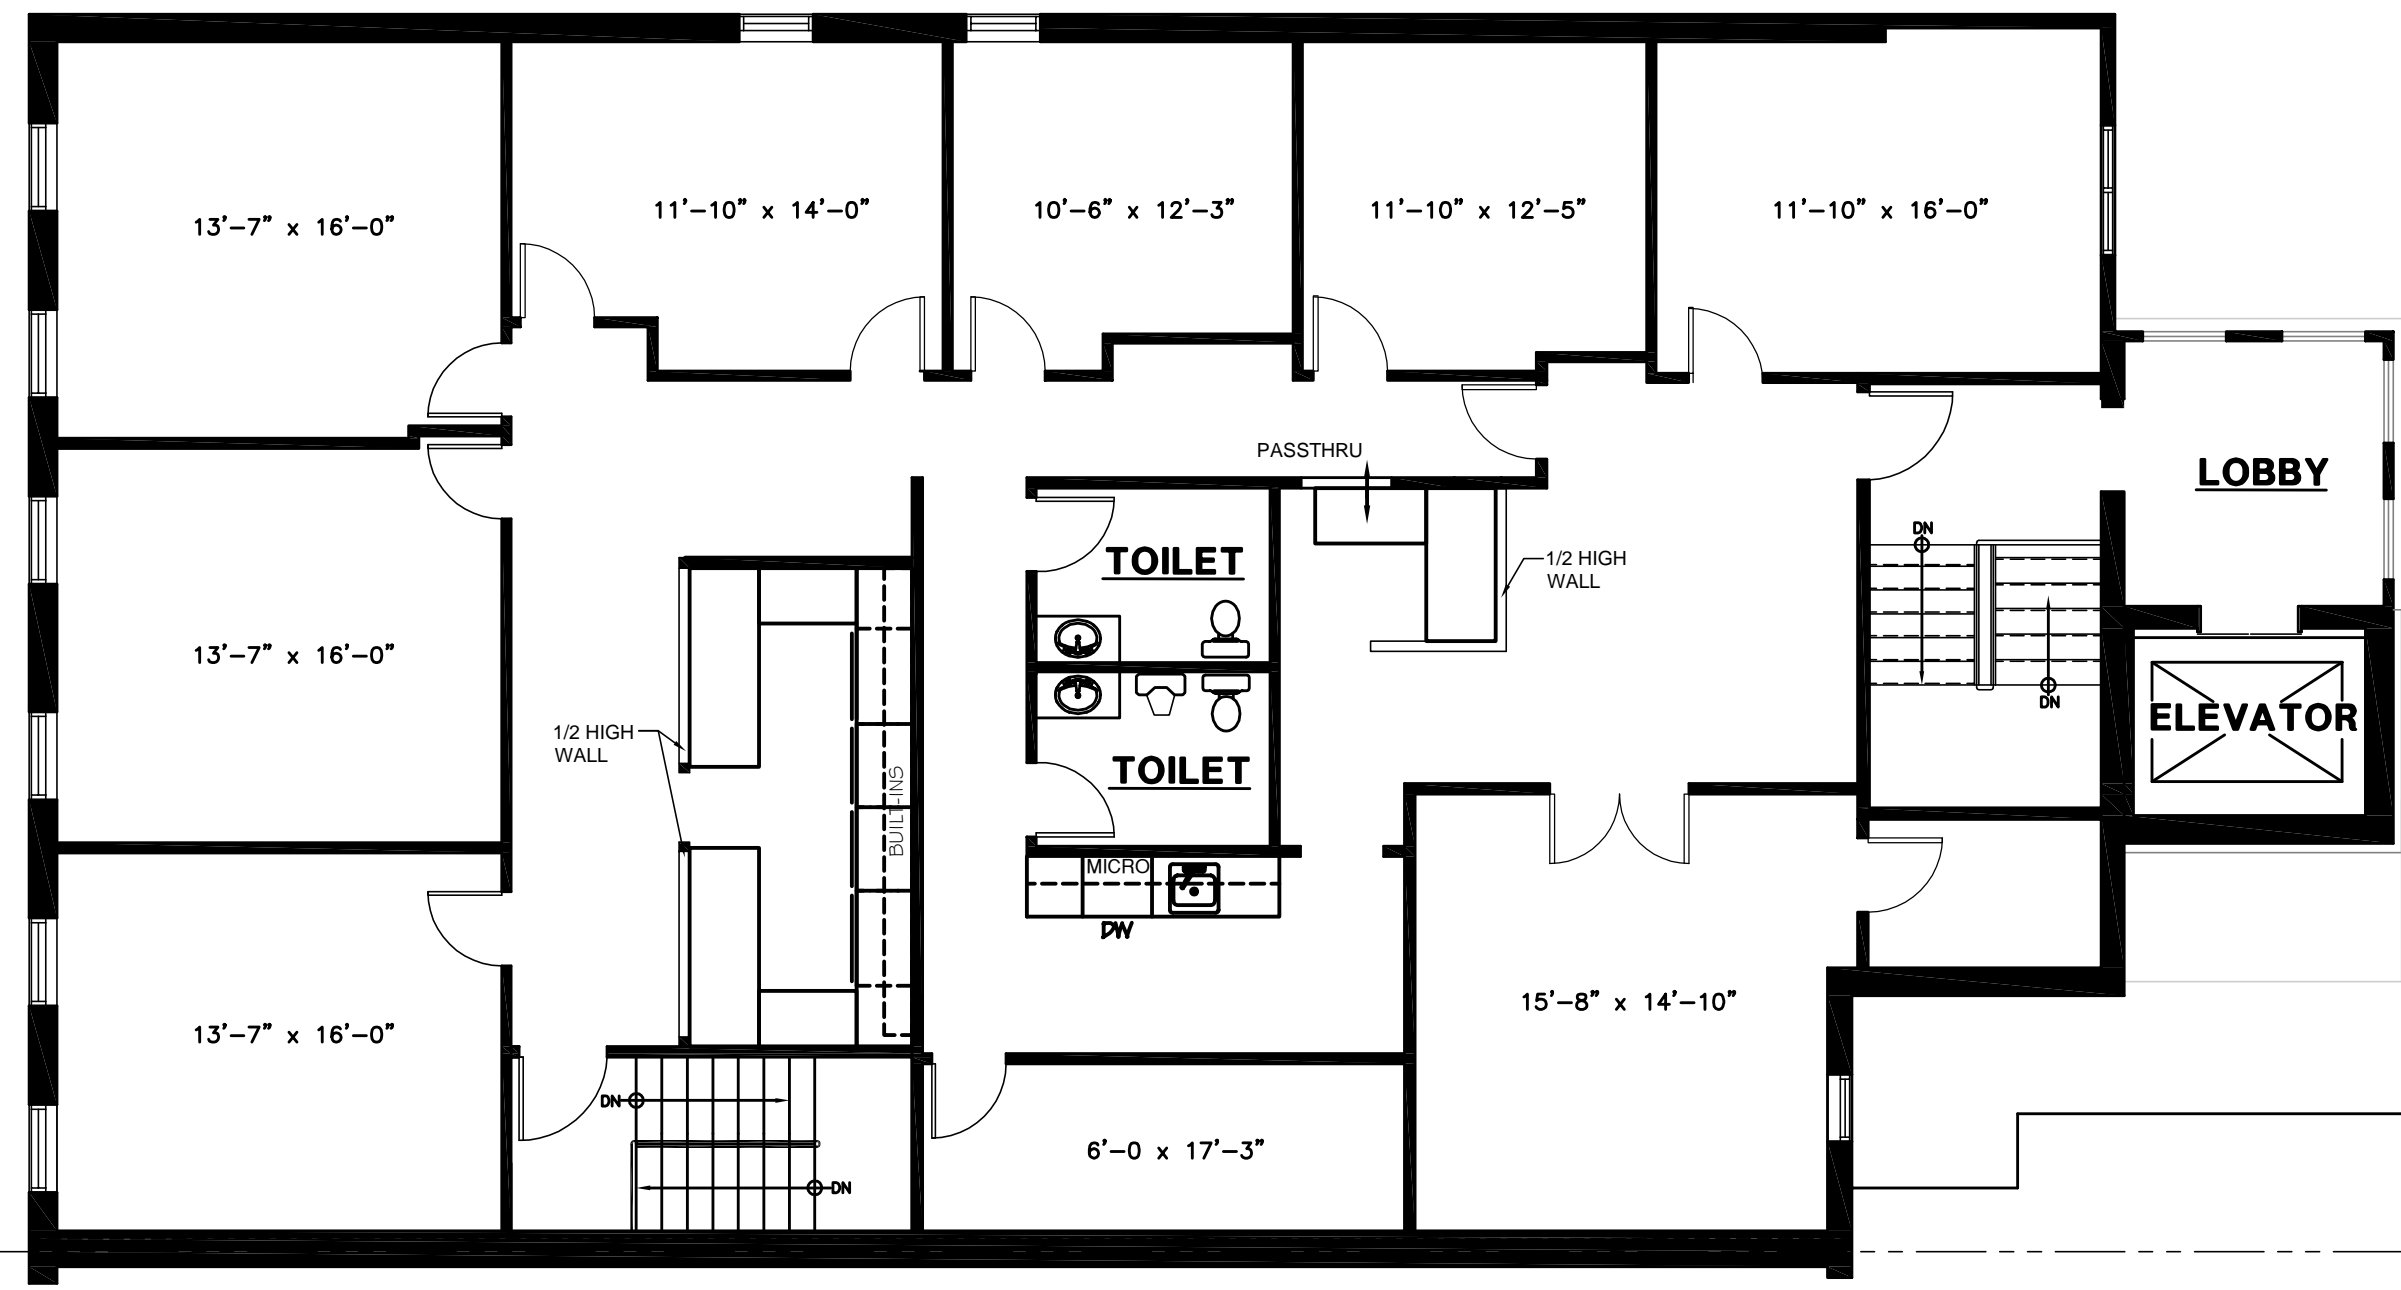

Note: Drawing is not to scale and for illustration purposes only - dimensions are approximate

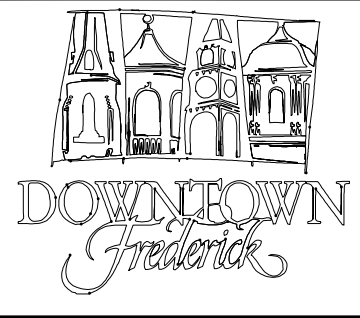

**141 WEST PATRICK STREET**  
**FREDERICK, MARYLAND**

**THIRD FLOOR**  
**3,600 sf**

**WARNER**  
**COMMERCIAL**  
 (301) 663-0202  
 warnercommercial.com