


Note: Drawing is not to scale and for illustration purposes only - dimensions are approximate



114 NORTH COURT STREET
FREDERICK, MARYLAND

FIRST FLOOR LEVEL

WARNER
COMMERCIAL
(301) 663-0202
warnercommercial.com

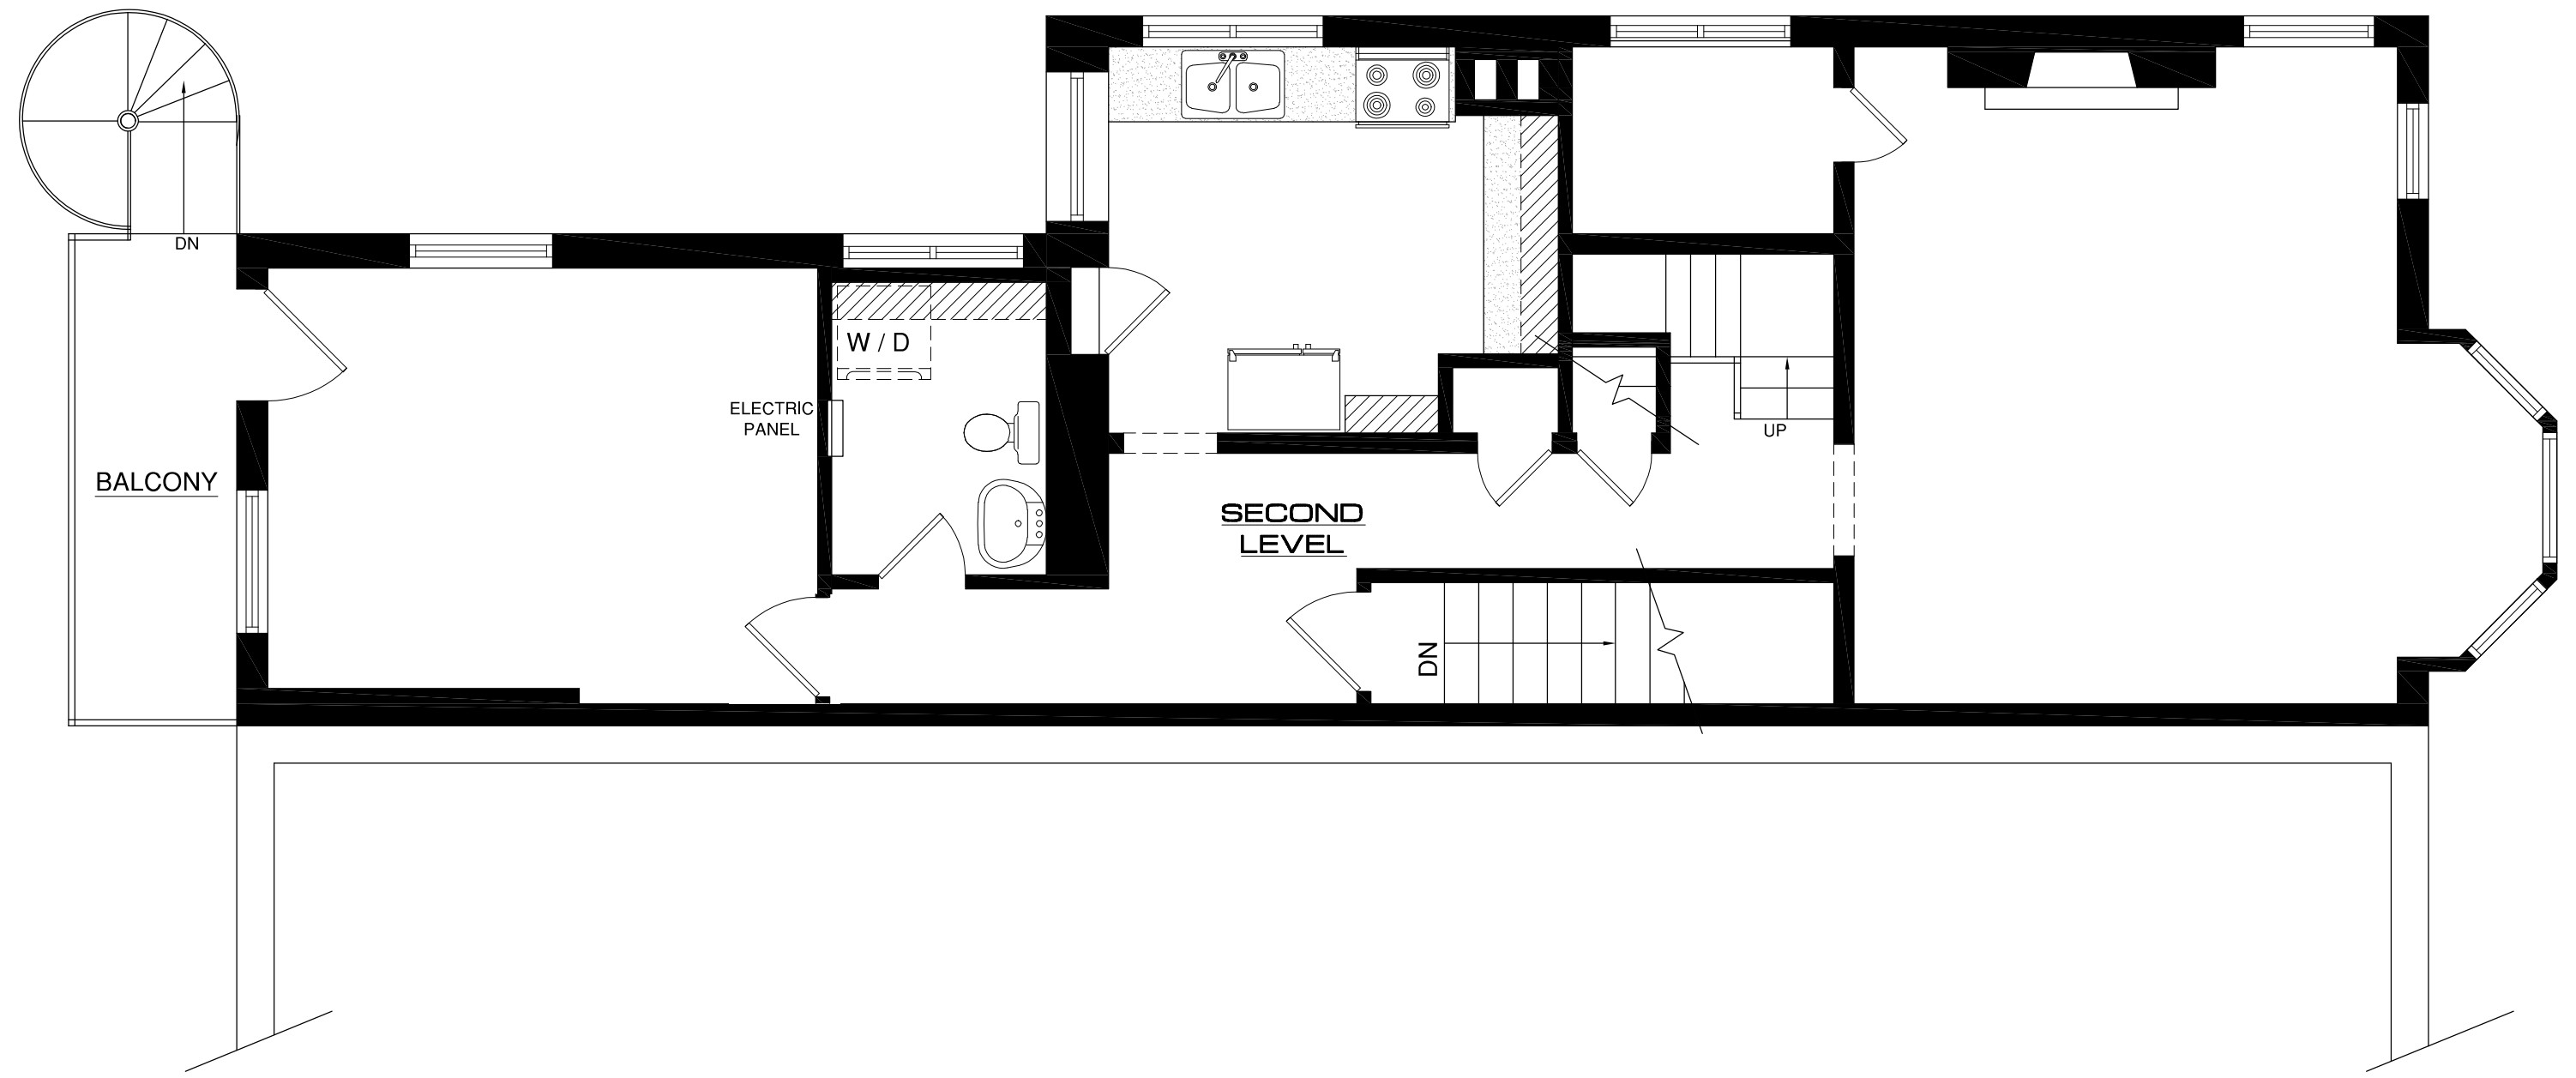


Note: Drawing is not to scale and for illustration purposes only - dimensions are approximate



114 NORTH COURT STREET
FREDERICK, MARYLAND

SECOND FLOOR LEVEL

WARNER
COMMERCIAL
(301) 663-0202
warnercommercial.com

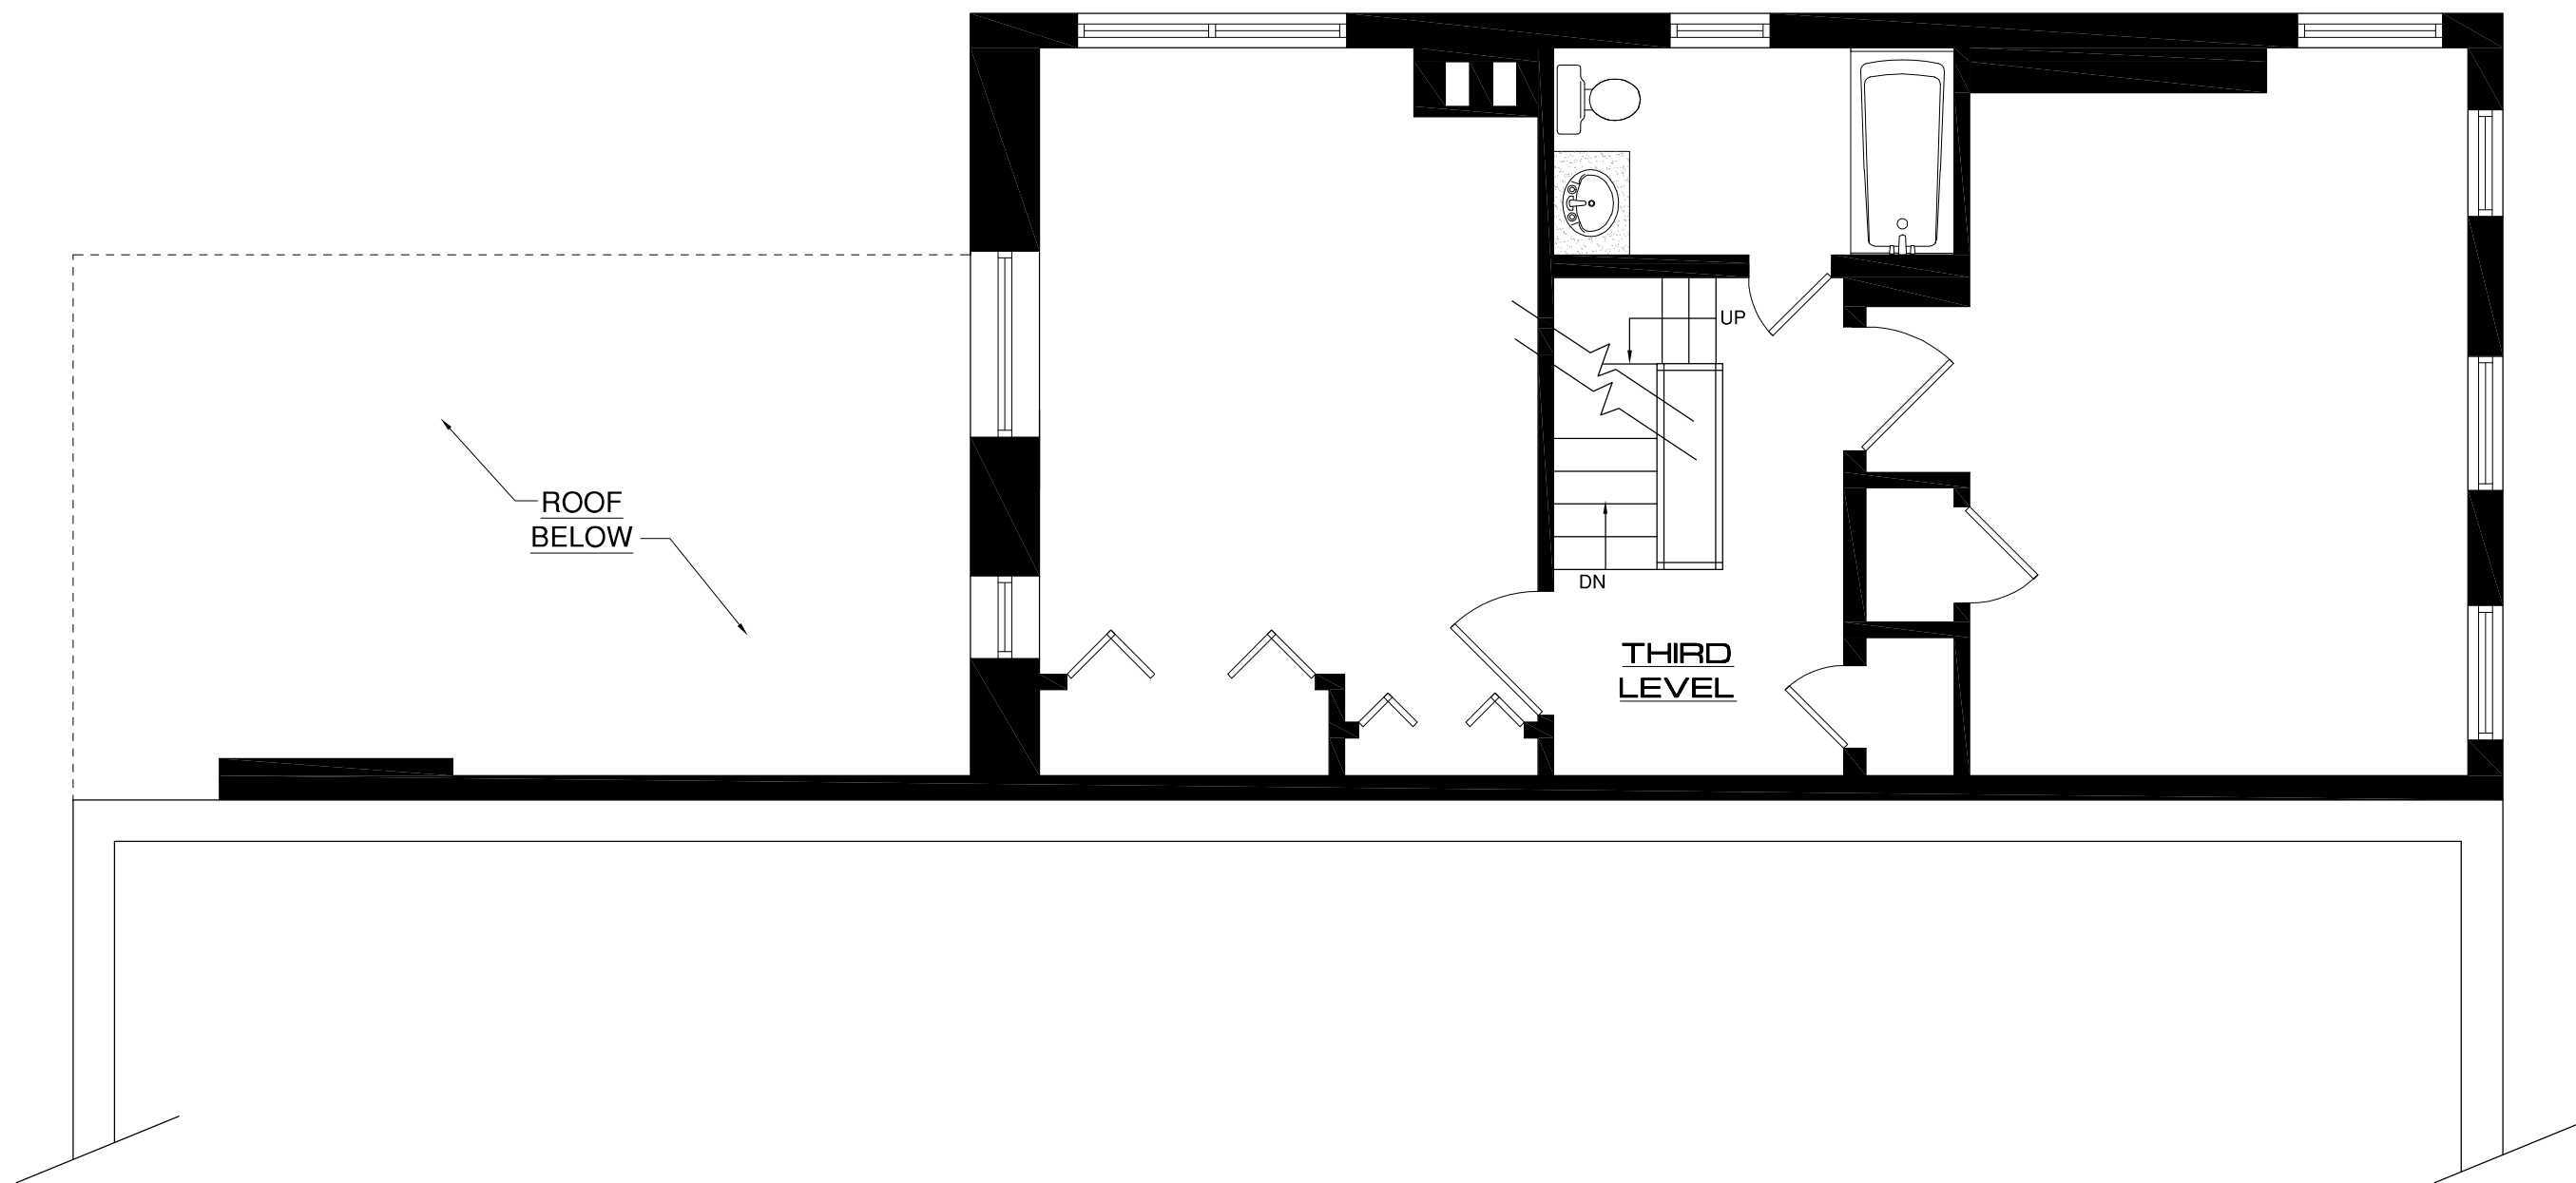


Note: Drawing is not to scale and for illustration purposes only - dimensions are approximate



114 NORTH COURT STREET
FREDERICK, MARYLAND

THIRD FLOOR LEVEL

WARNER
COMMERCIAL
(301) 663-0202
warnercommercial.com

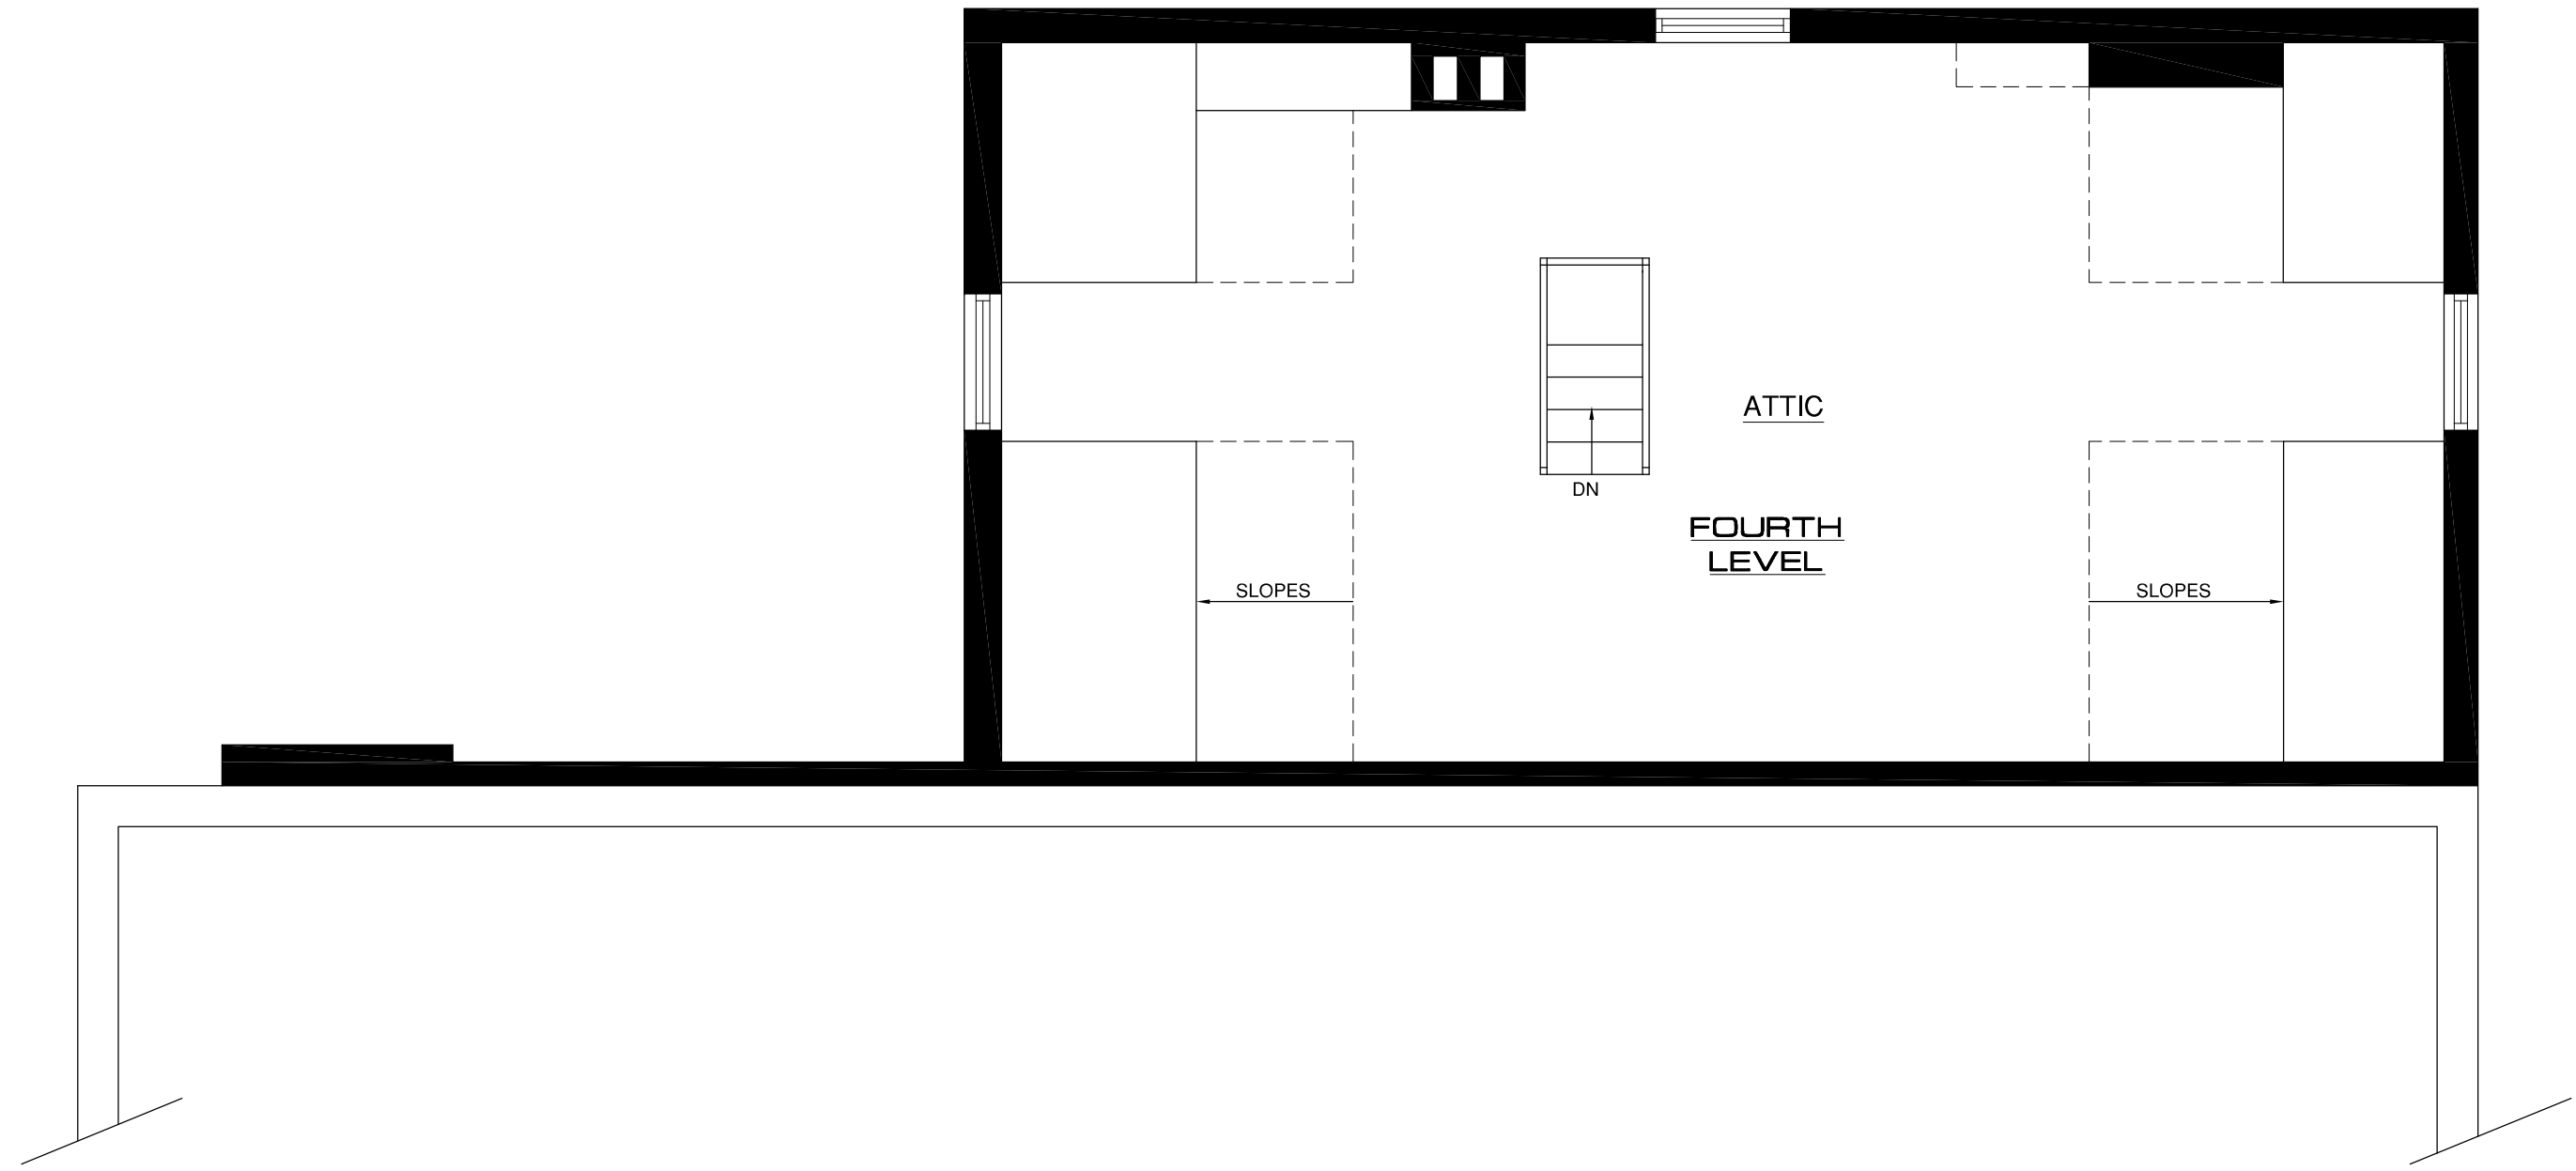


Note: Drawing is not to scale and for illustration purposes only - dimensions are approximate



114 NORTH COURT STREET
FREDERICK, MARYLAND

FOURTH FLOOR LEVEL

WARNER
COMMERCIAL
(301) 663-0202
warnercommercial.com

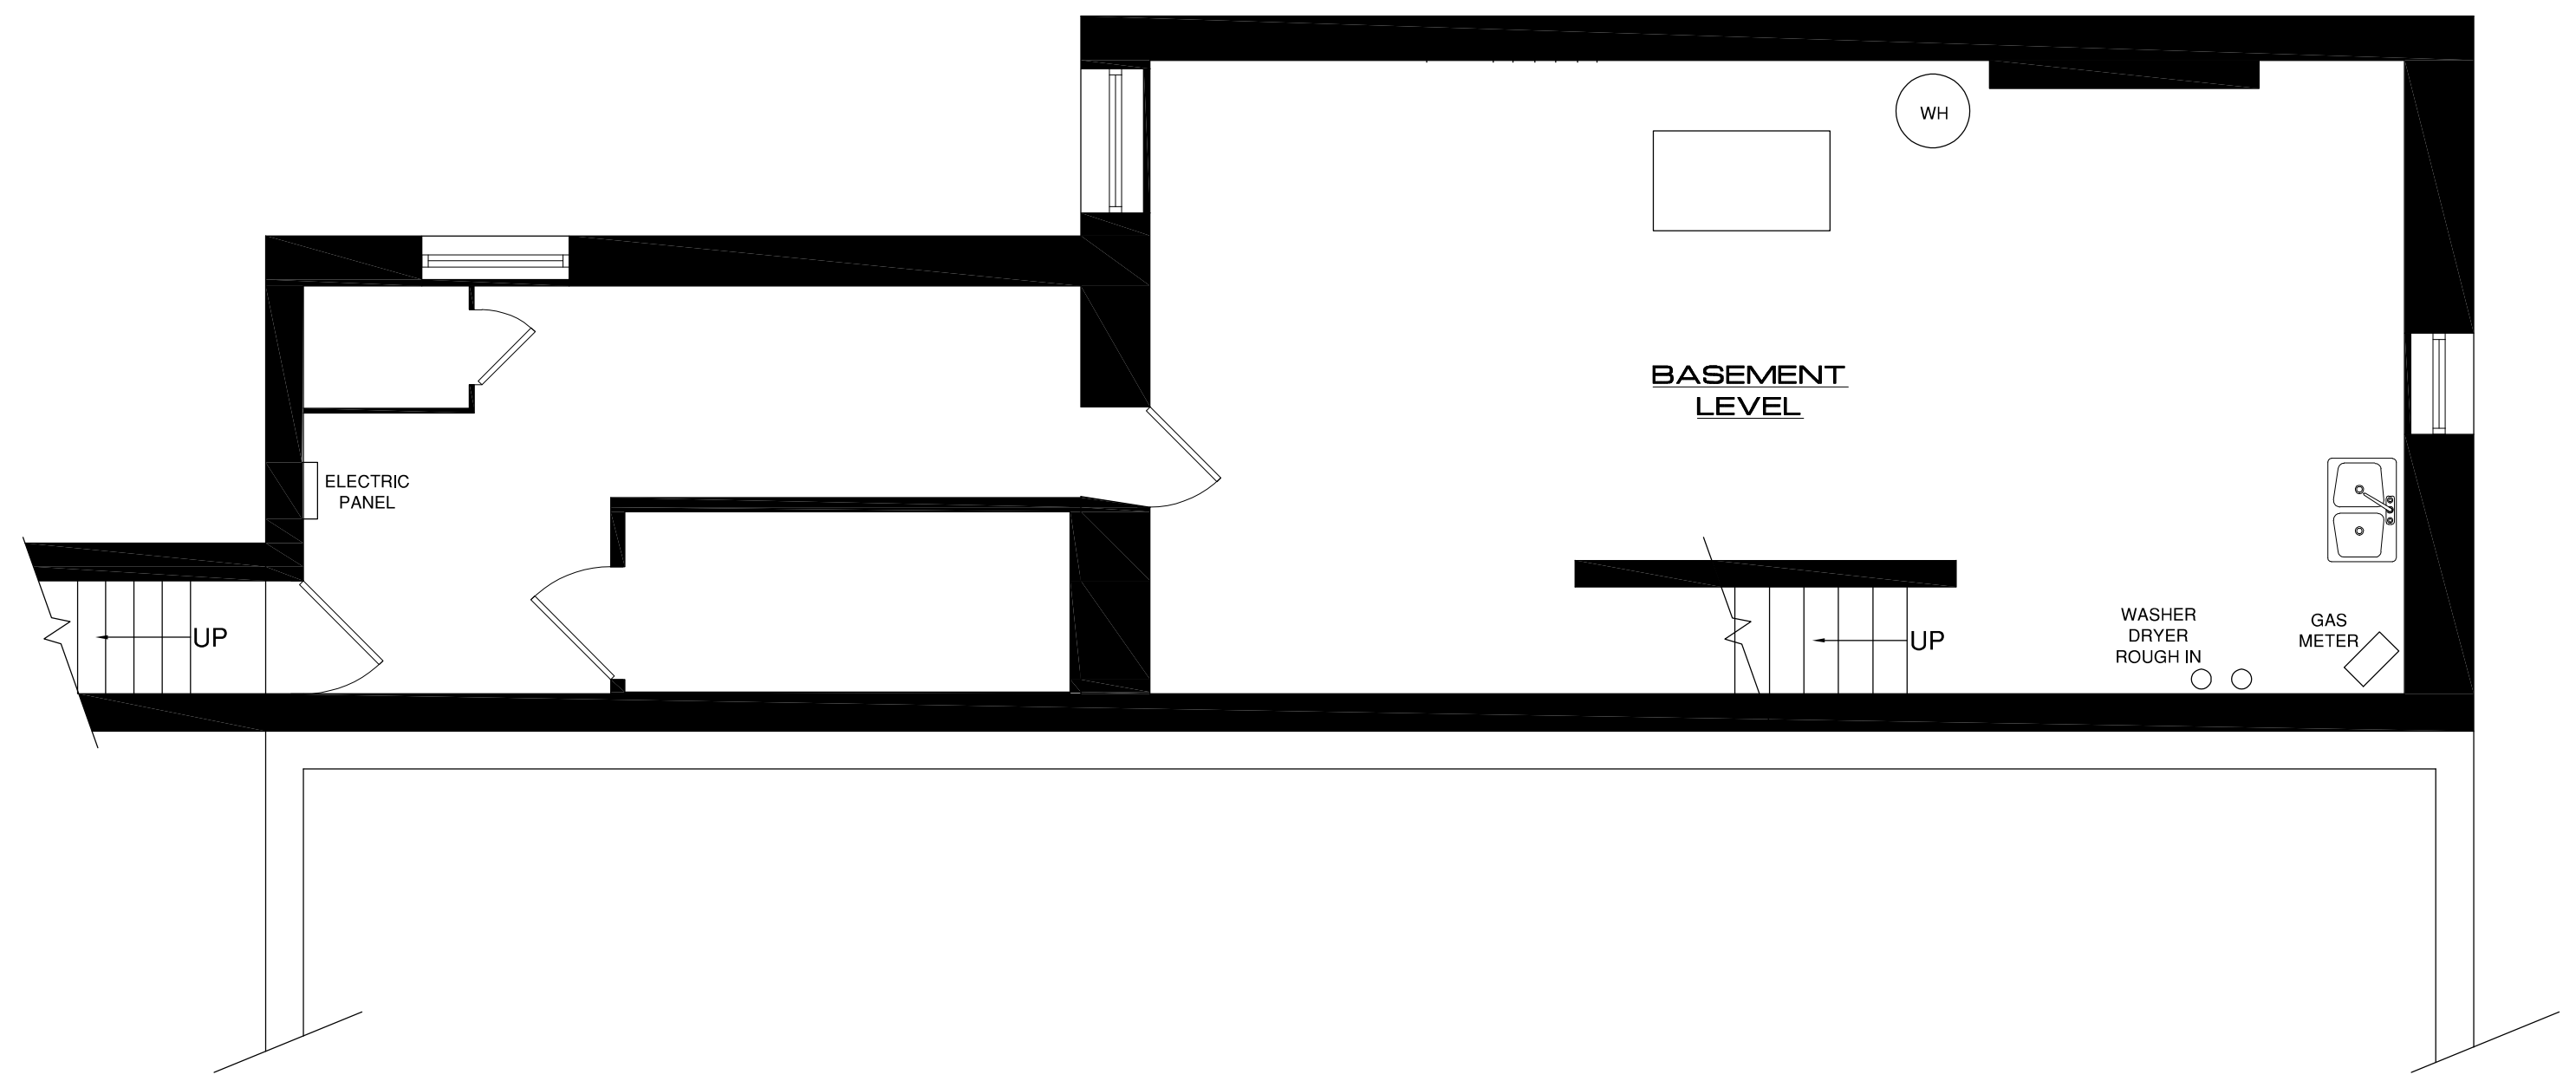

Note: Drawing is not to scale and for illustration purposes only - dimensions are approximate



114 NORTH COURT STREET
FREDERICK, MARYLAND

BASEMENT LEVEL

WARNER
COMMERCIAL
(301) 663-0202
warnercommercial.com