


Note: Drawing is not to scale and for illustration purposes only - dimensions are approximate



114 NORTH COURT STREET  
FREDERICK, MARYLAND

BASEMENT LEVEL

**WARNER**  
COMMERCIAL  
(301) 663-0202  
warnercommercial.com

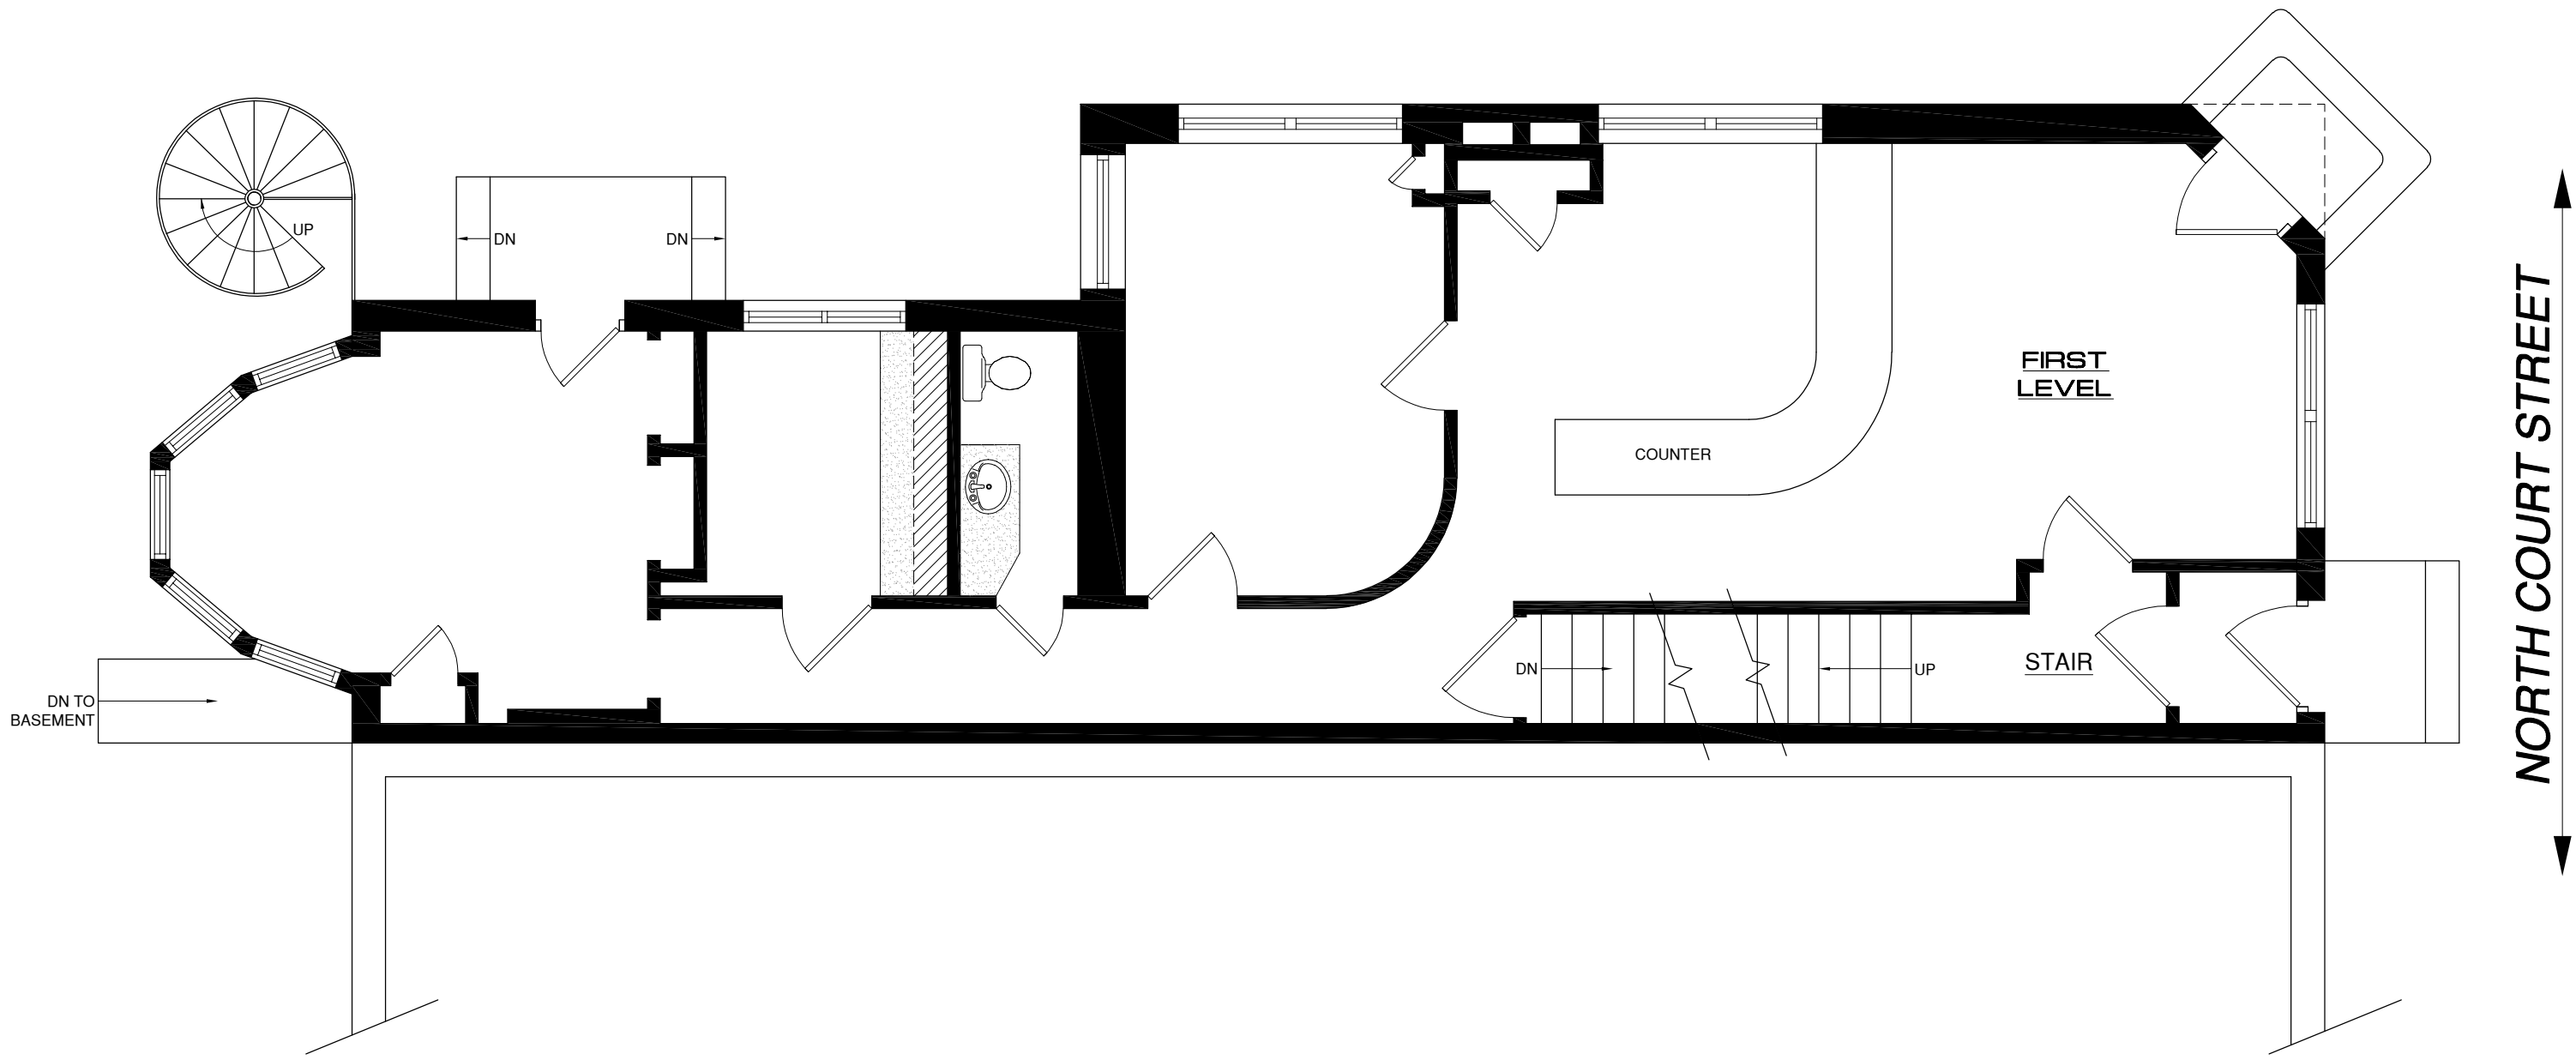


Note: Drawing is not to scale and for illustration purposes only - dimensions are approximate



114 NORTH COURT STREET  
 FREDERICK, MARYLAND

FIRST FLOOR LEVEL

**WARNER**  
 COMMERCIAL  
 (301) 663-0202  
 warnercommercial.com

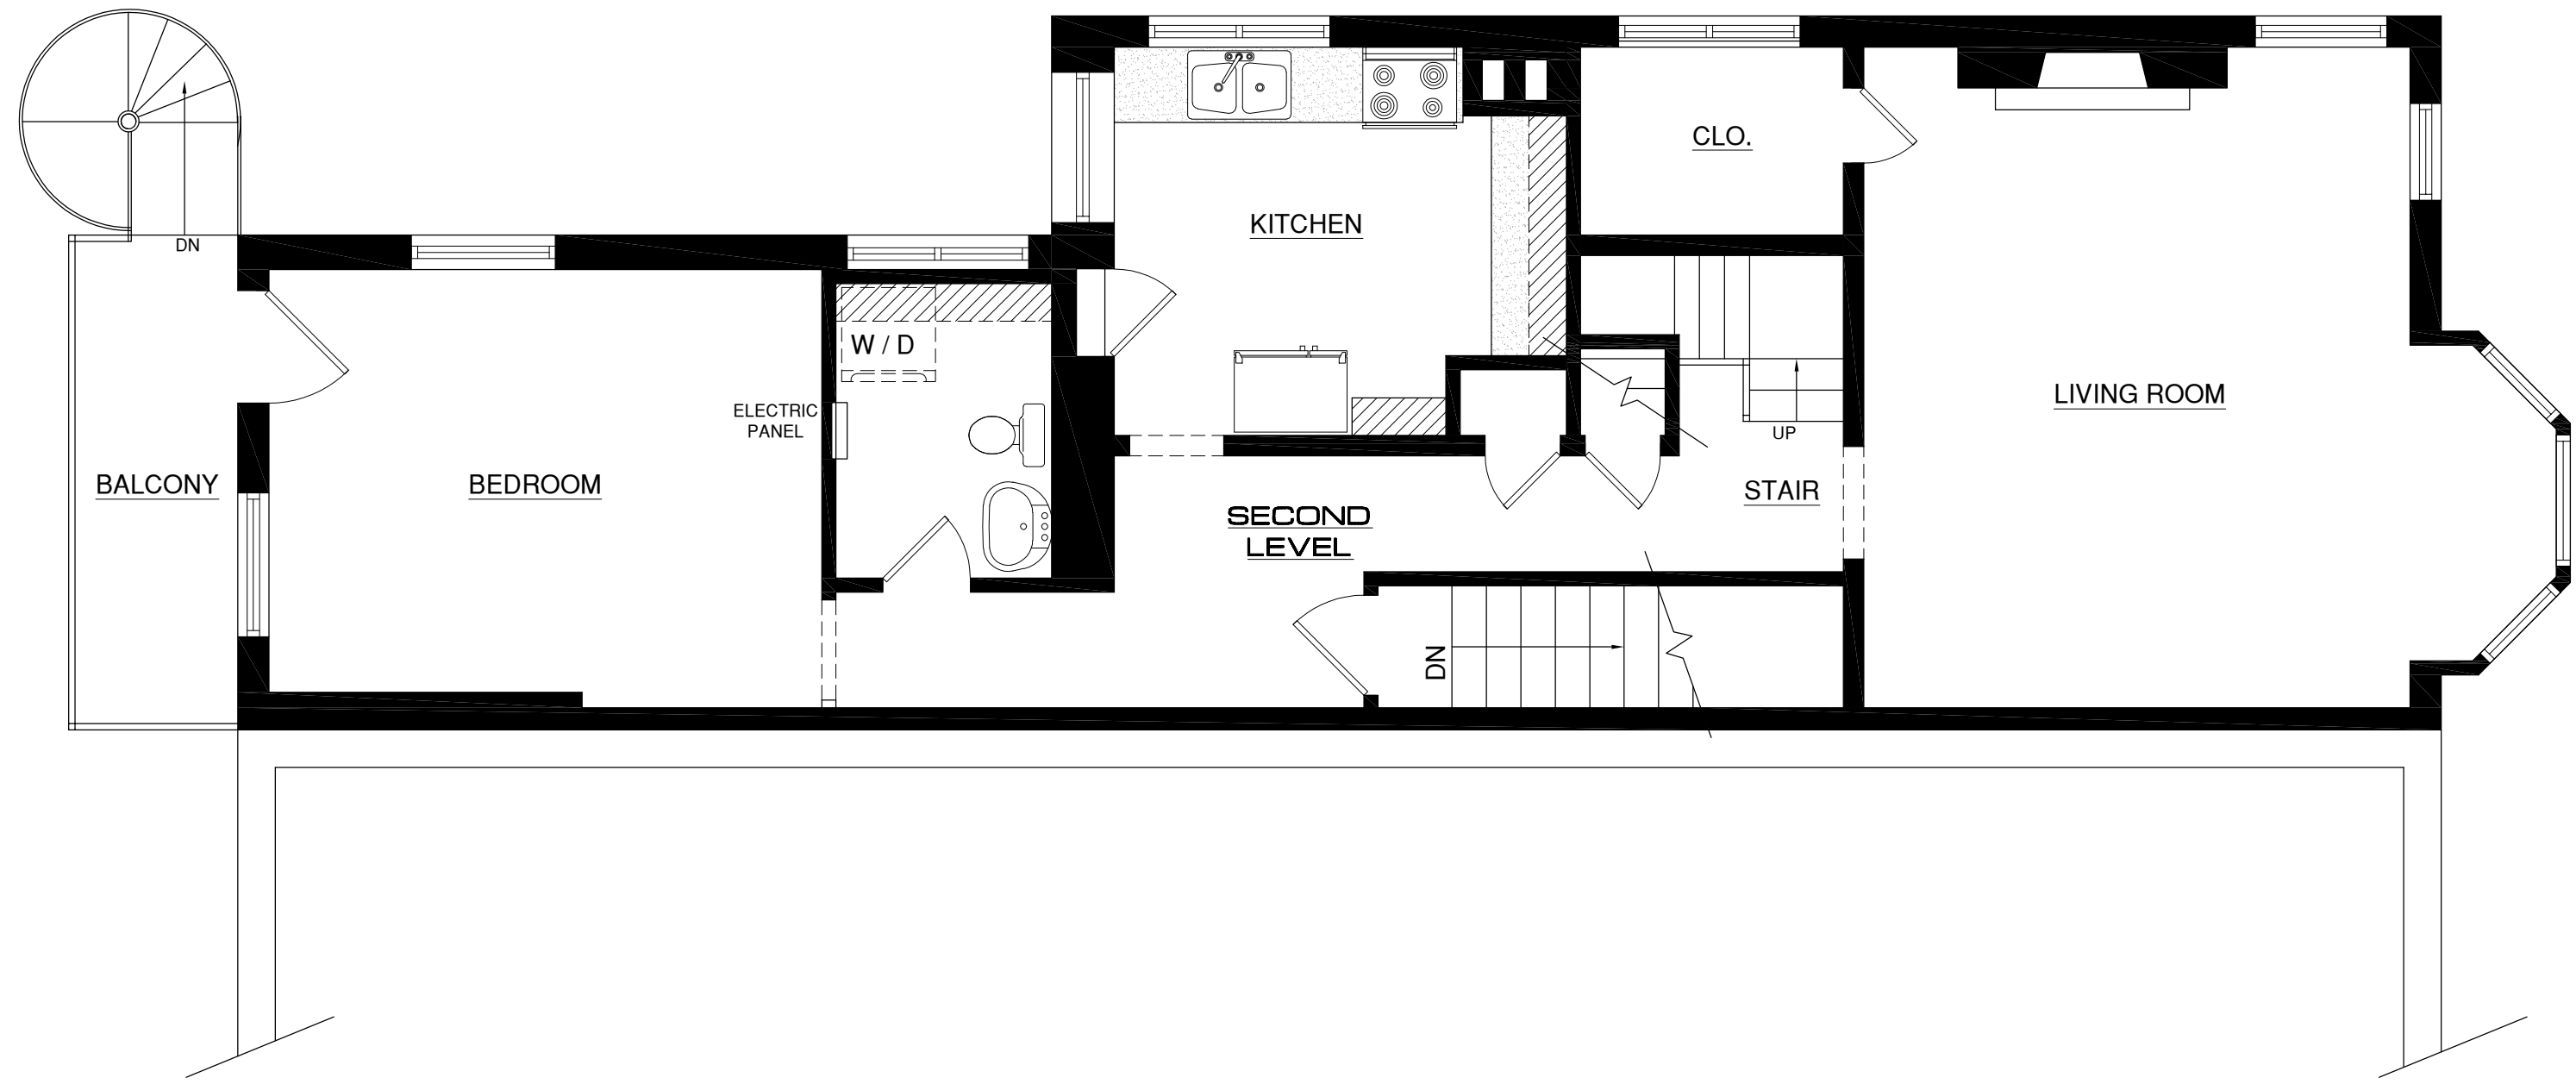


Note: Drawing is not to scale and for illustration purposes only - dimensions are approximate



114 NORTH COURT STREET  
FREDERICK, MARYLAND

SECOND FLOOR LEVEL

**WARNER**  
COMMERCIAL  
(301) 663-0202  
warnercommercial.com

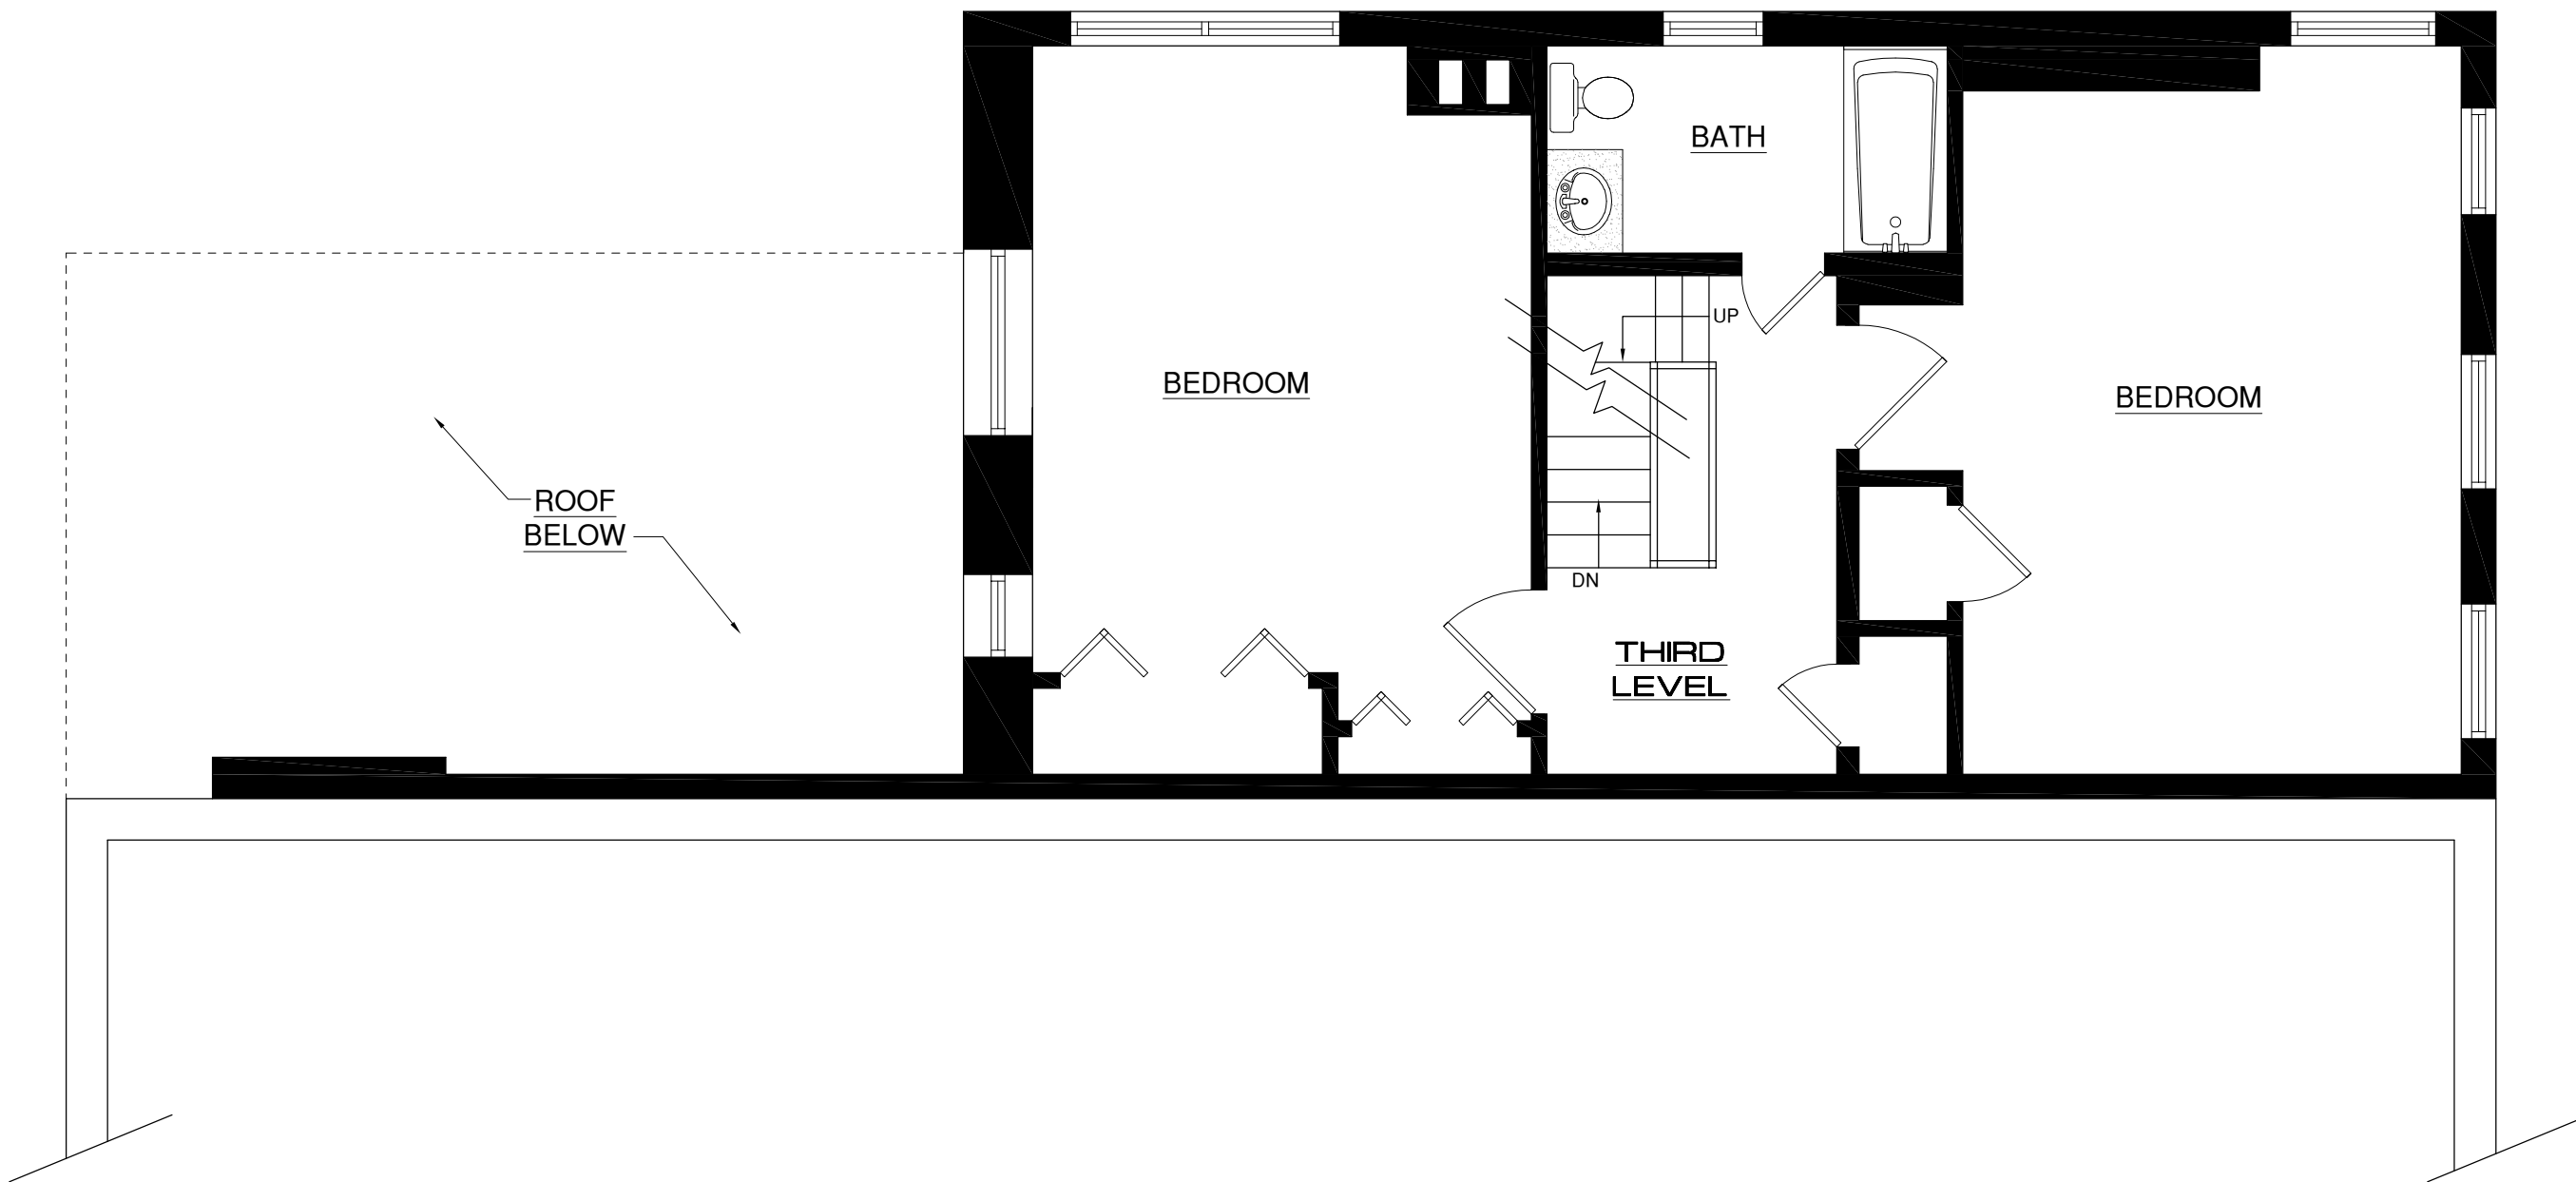


Note: Drawing is not to scale and for illustration purposes only - dimensions are approximate



114 NORTH COURT STREET  
FREDERICK, MARYLAND

THIRD FLOOR LEVEL

**WARNER**  
COMMERCIAL  
(301) 663-0202  
warnercommercial.com

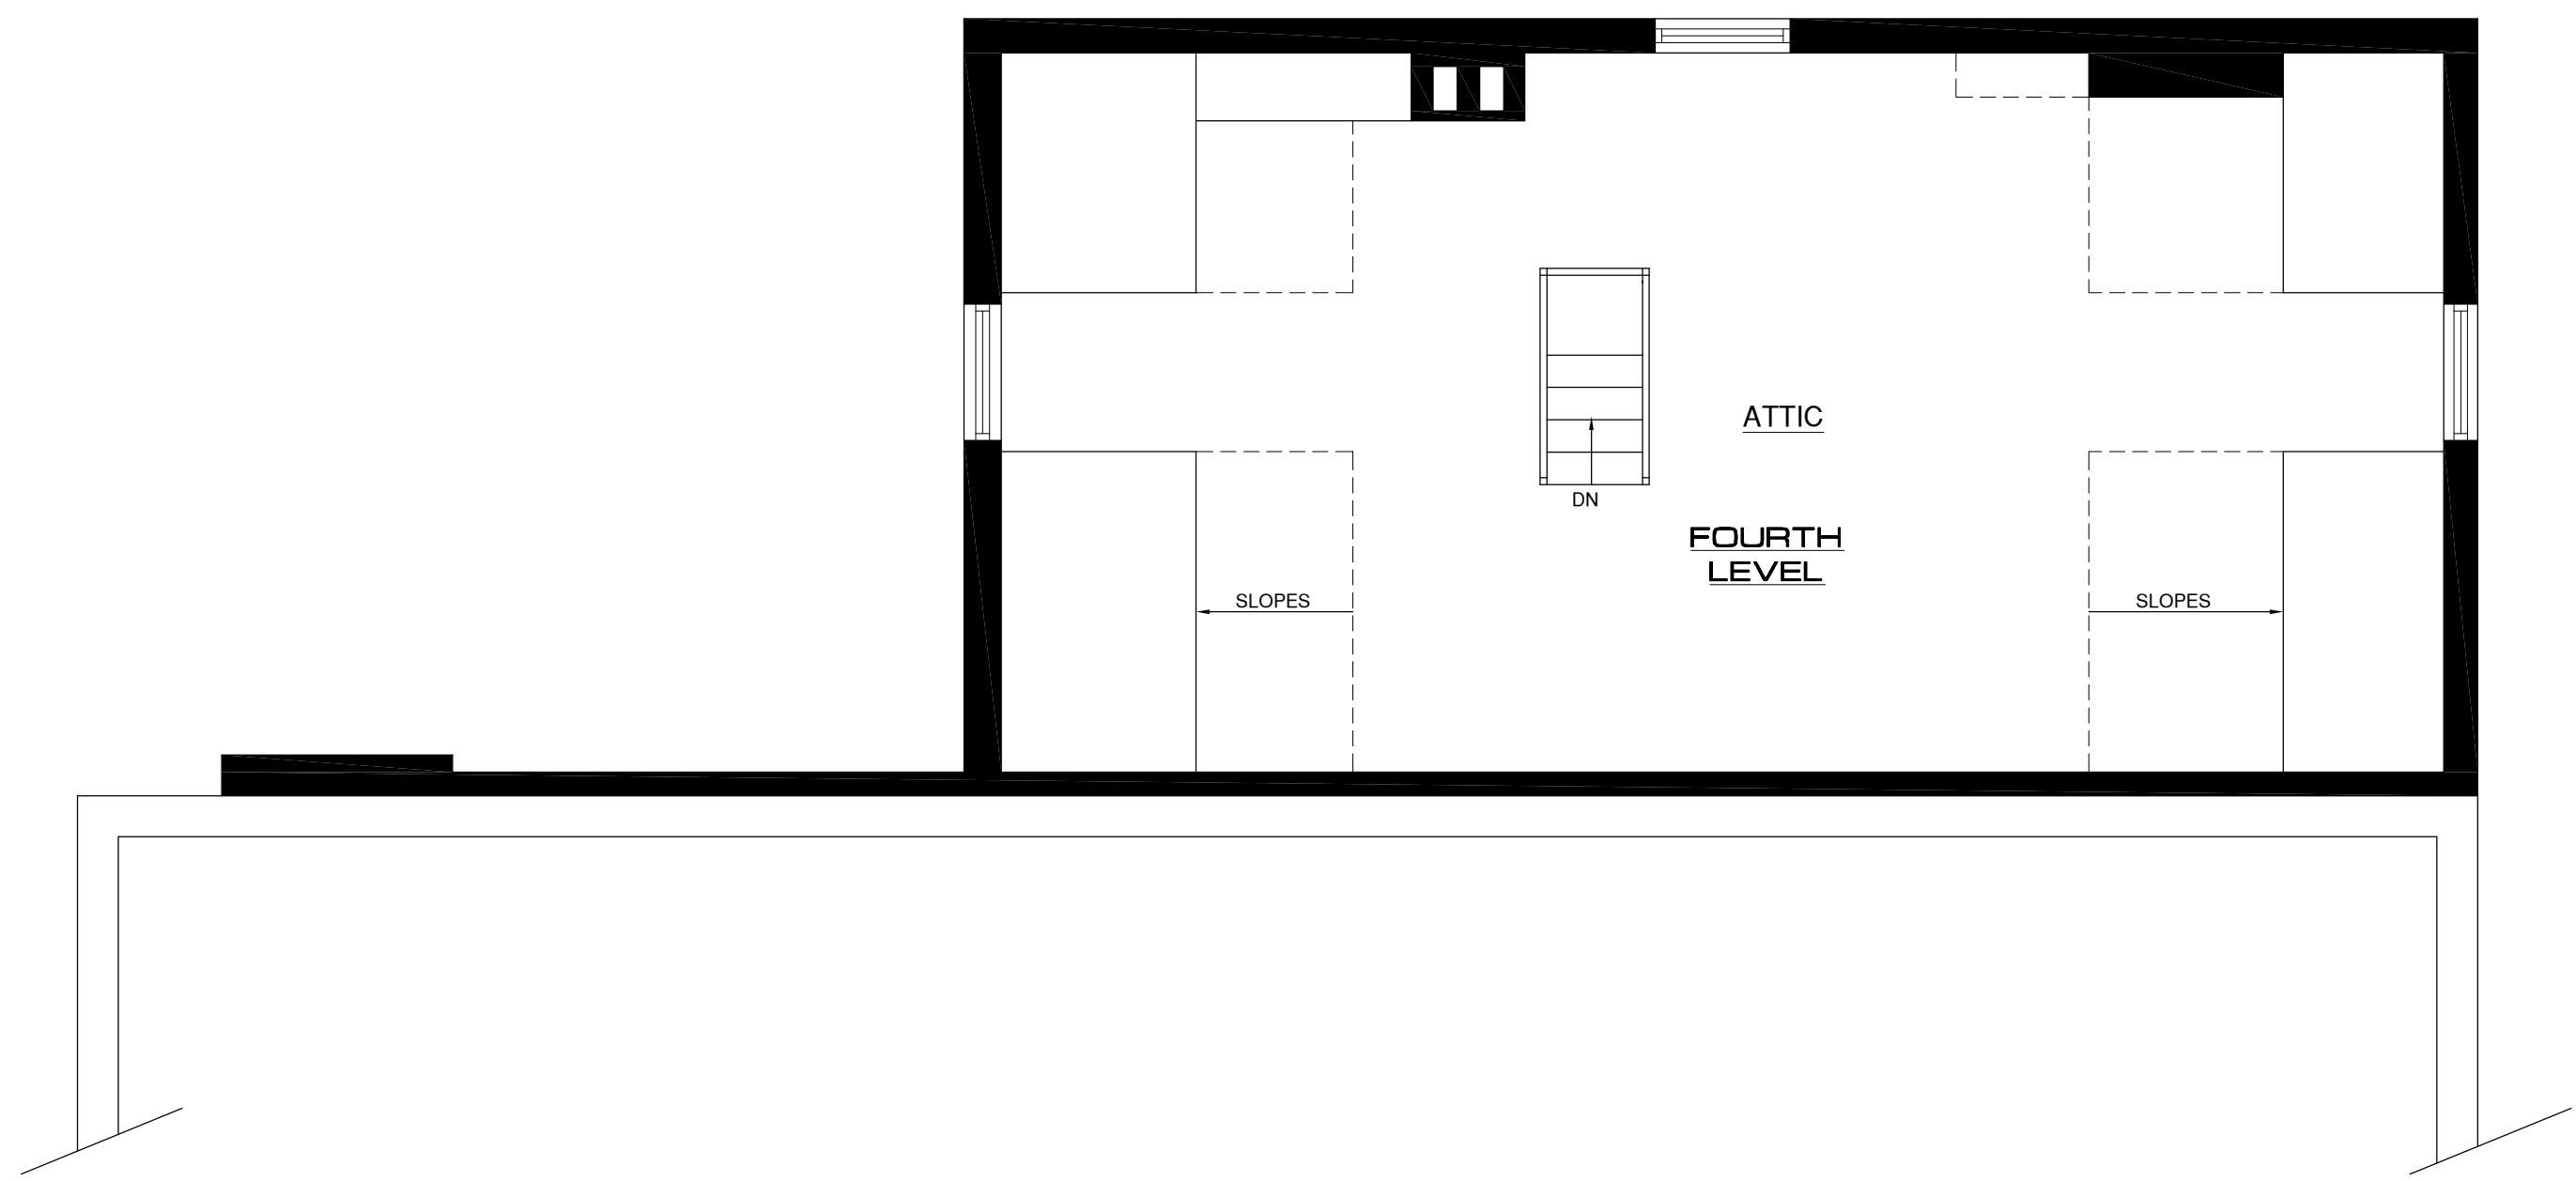

Note: Drawing is not to scale and for illustration purposes only - dimensions are approximate



114 NORTH COURT STREET  
FREDERICK, MARYLAND

FOURTH FLOOR LEVEL

**WARNER**  
COMMERCIAL  
(301) 663-0202  
warnercommercial.com