



WOODEN STAIRS LOFT SHELVING ELECTRICAL BOXES

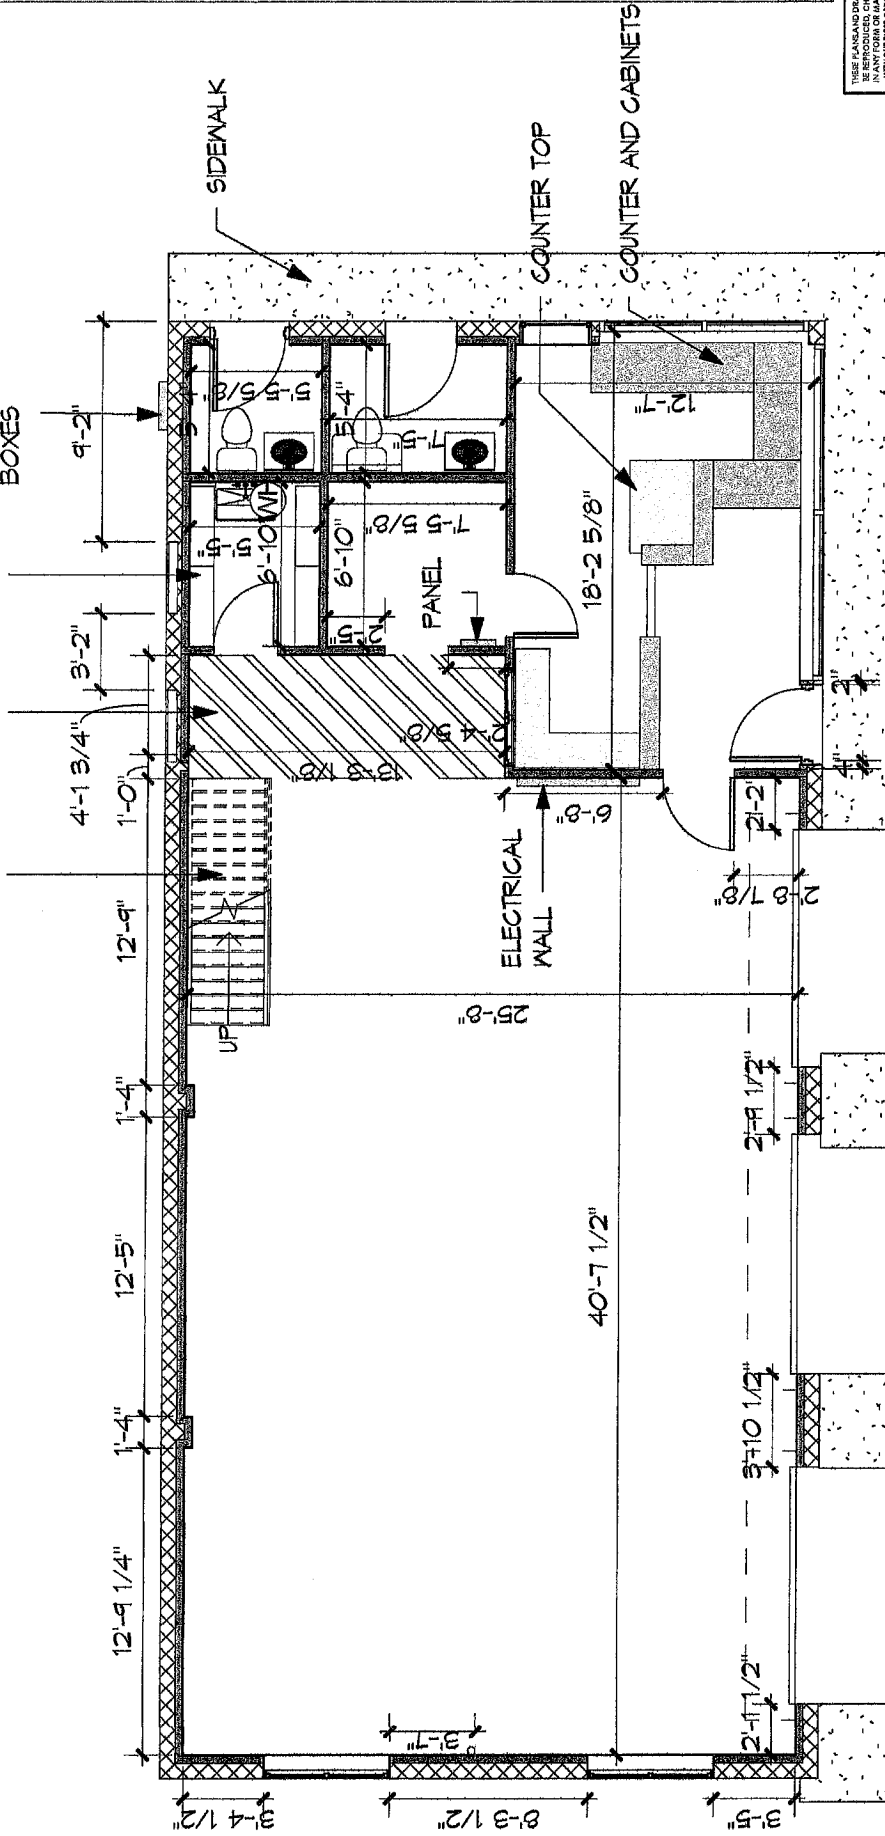

THESE PLANS AND DRAWINGS ARE NOT TO BE USED FOR CONSTRUCTION OR COVERED IN ANY MANNER WITHOUT THE EXPRESS WRITTEN PERMISSION OF ZAVOS ARCHITECTURE + INTERIORS, LLC. ALL RIGHTS ARE RESERVED TO ANY THIRD PARTY. ANY REPRODUCTION OR TRANSMISSION OF THESE PLANS AND DRAWINGS WITHOUT WRITTEN PERMISSION AND CONSENT IS PROHIBITED.

COPYRIGHT 2022
ZAVOS ARCHITECTURE + INTERIORS, LLC.

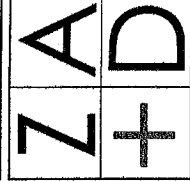



design
interiors
passiv

Redefining the Building Potential

Existing Conditions

Former Gas Station

1700 7th Street, Frederick, MD

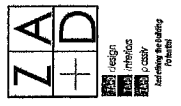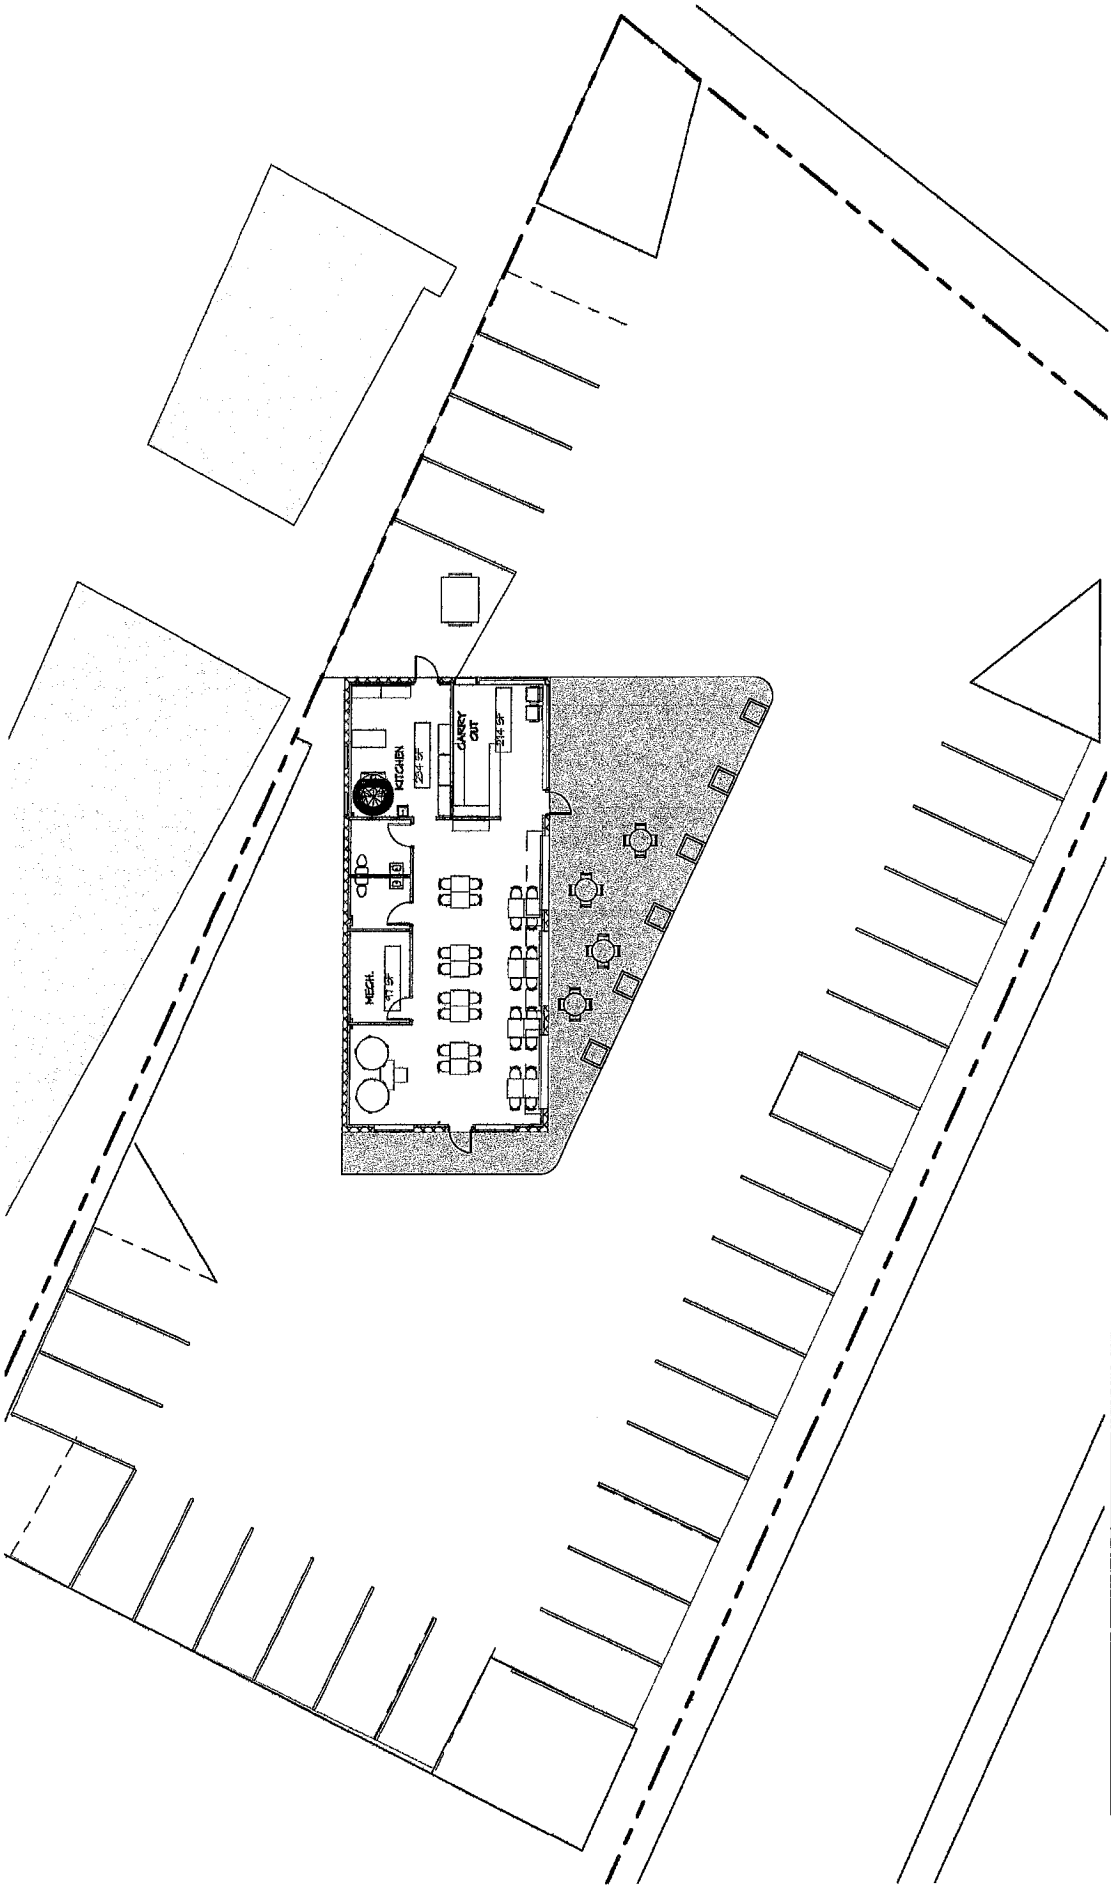



Project: Test Fit
 Address: 1700 7th Street
 Frederick MD 21701

SECTION: Current Footprint, Restaurant/Brewery
 DATE: 1/18/14
 DRAWN: J. ZAD
 SCALE: 2x/1x

SK-1

21 BYTE COURT, SUITE 1, FREDERICK MD 21702 (P) 301.698.0020 (F) 301.698.0920 www.zad-d.com

© 2014 ZAD design
 All rights reserved
 No part of this publication may be reproduced without the prior written permission of ZAD design

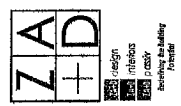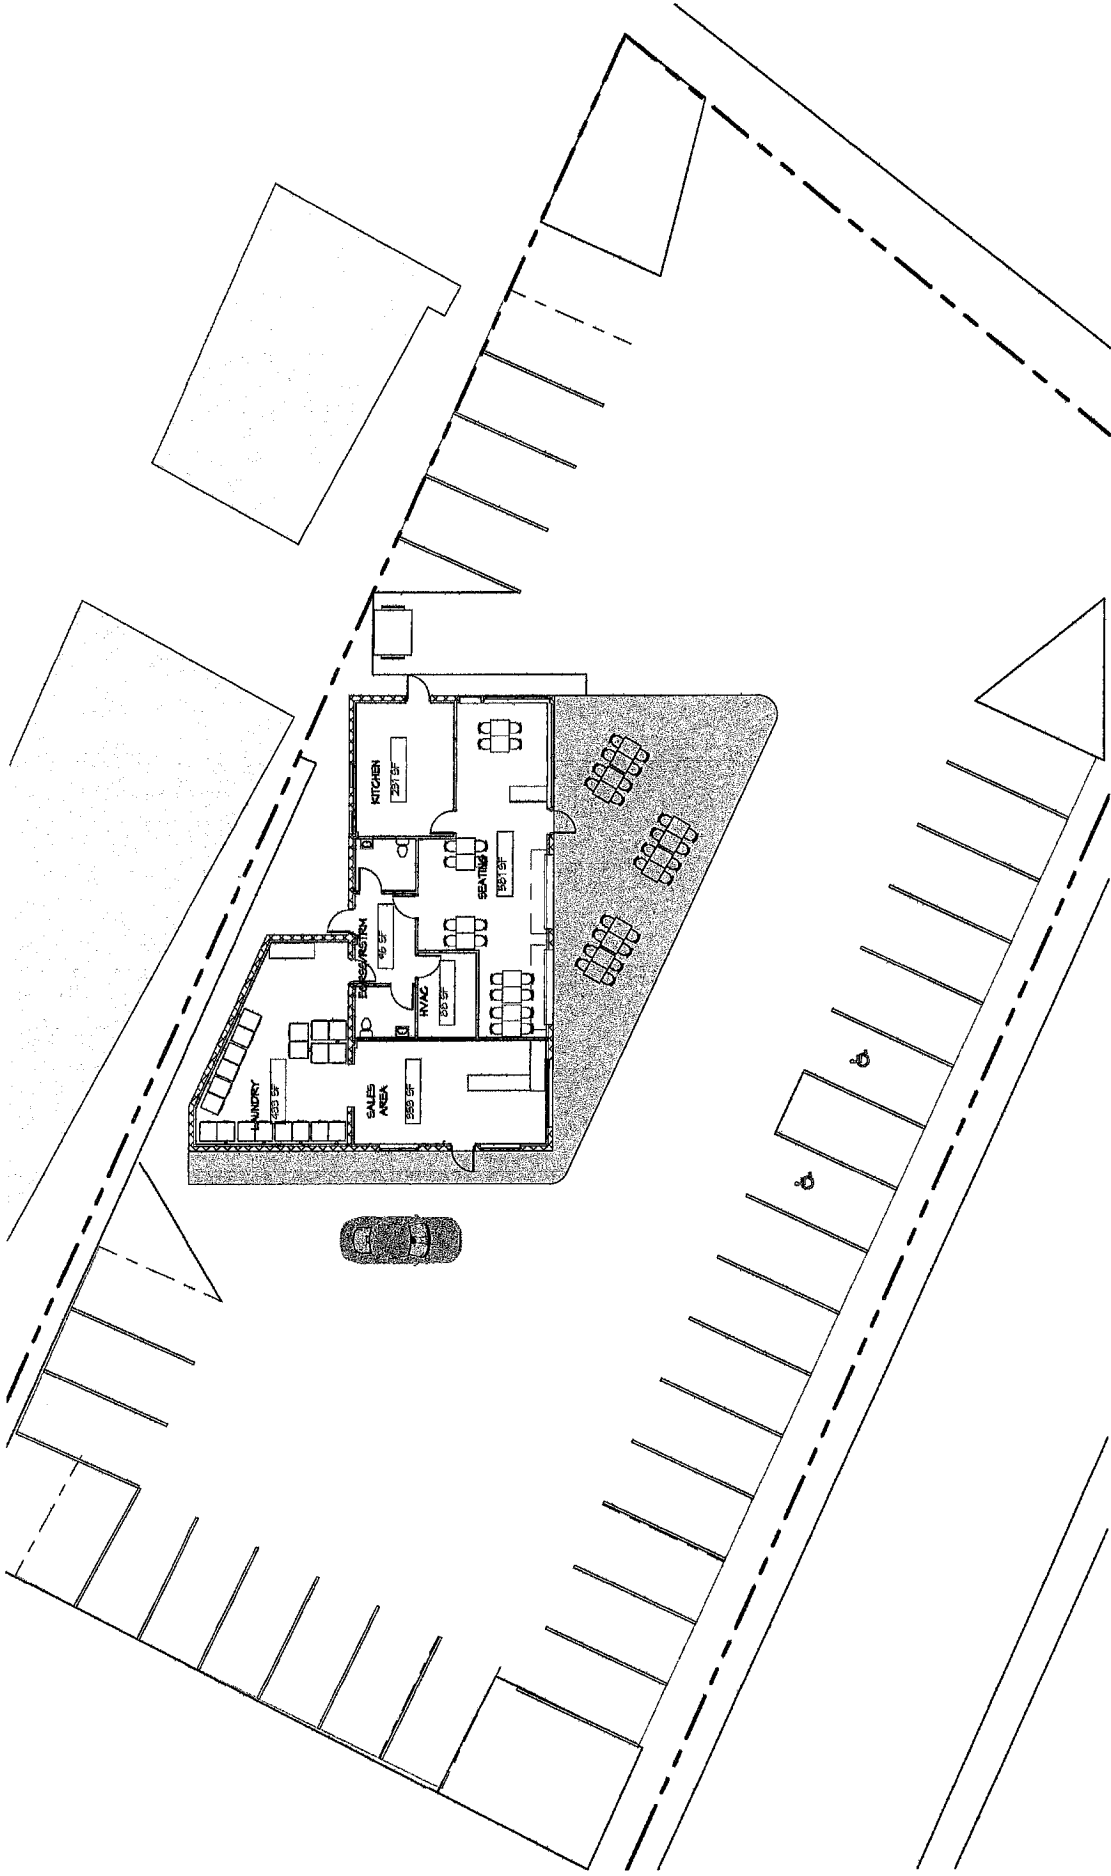

Project: Test Fit
 Address: 1700 7th Street
 Frederick, MD 21701

DATE: 1/12/17
 DRAWING NO: 0001/02
 SHEET NO: 25-03

DESCRIPTION: Addition Option, 2 Tenants


SK-2

21 BYTE COURT, SUITE 1, FREDERICK MD 21702 (P) 301.698.0020 (F) 301.698.0920

WWW.ZA-D.COM